


# B1-T

INTERIOR: 431 SQ.FT.  
EXTERIOR: 182 SQ.FT.  
STUDIO + DEN, 1 BATH

# ABOVE

CONDOMINIUMS AT BRISTOL STATION

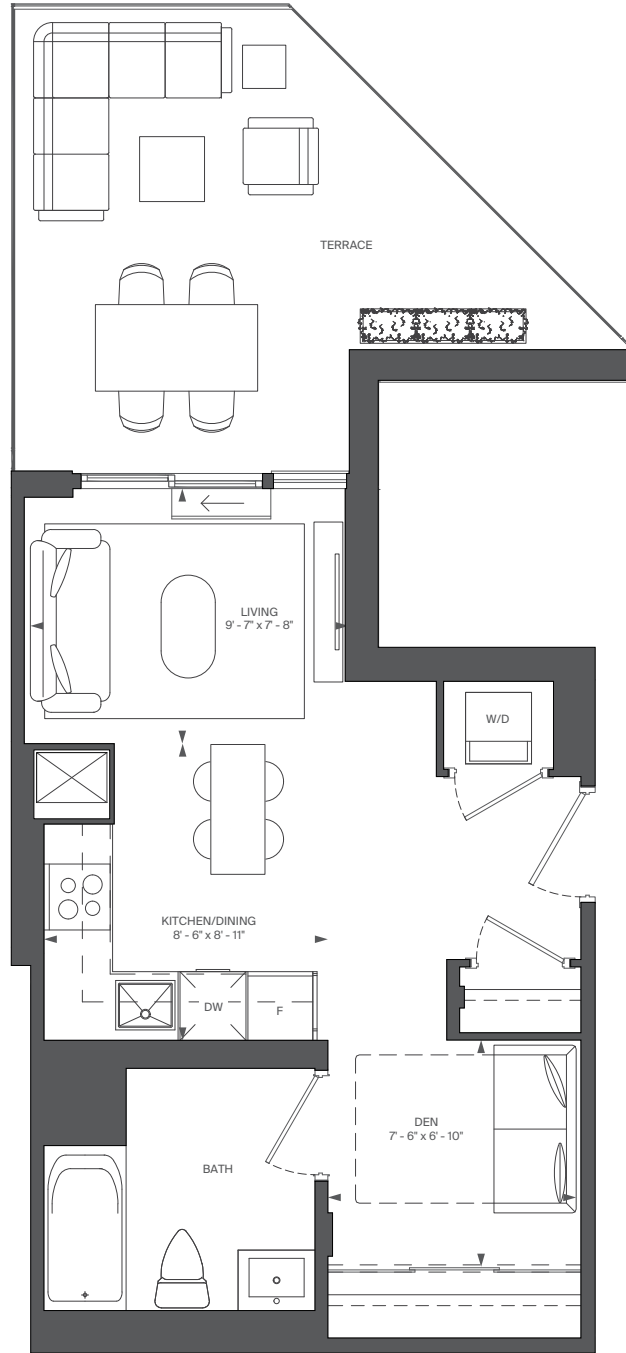

FLOOR 5



RIOCAN  
LIVING

MARLIN  
SPRING


All rights reserved. Buildings and views not to scale. Some features and finishes herein are upgrades or are for illustrative purposes only and may not be available. Furniture is displayed for illustration purposes only. Layout does not necessarily reflect the electrical plan for the suite. Suites are sold unfurnished. Balcony, terrace and façade variations may apply, contact a sales representative for further details. Illustrations are artist's concept only. Prices and specifications subject to change without notice. E. & O.E. September, 2022.

# B3


INTERIOR: 445 SQ.FT.  
 EXTERIOR: 30 SQ.FT.  
 1 BEDROOM, 1 BATH

# ABOVE


CONDOMINIUMS AT BRISTOL STATION

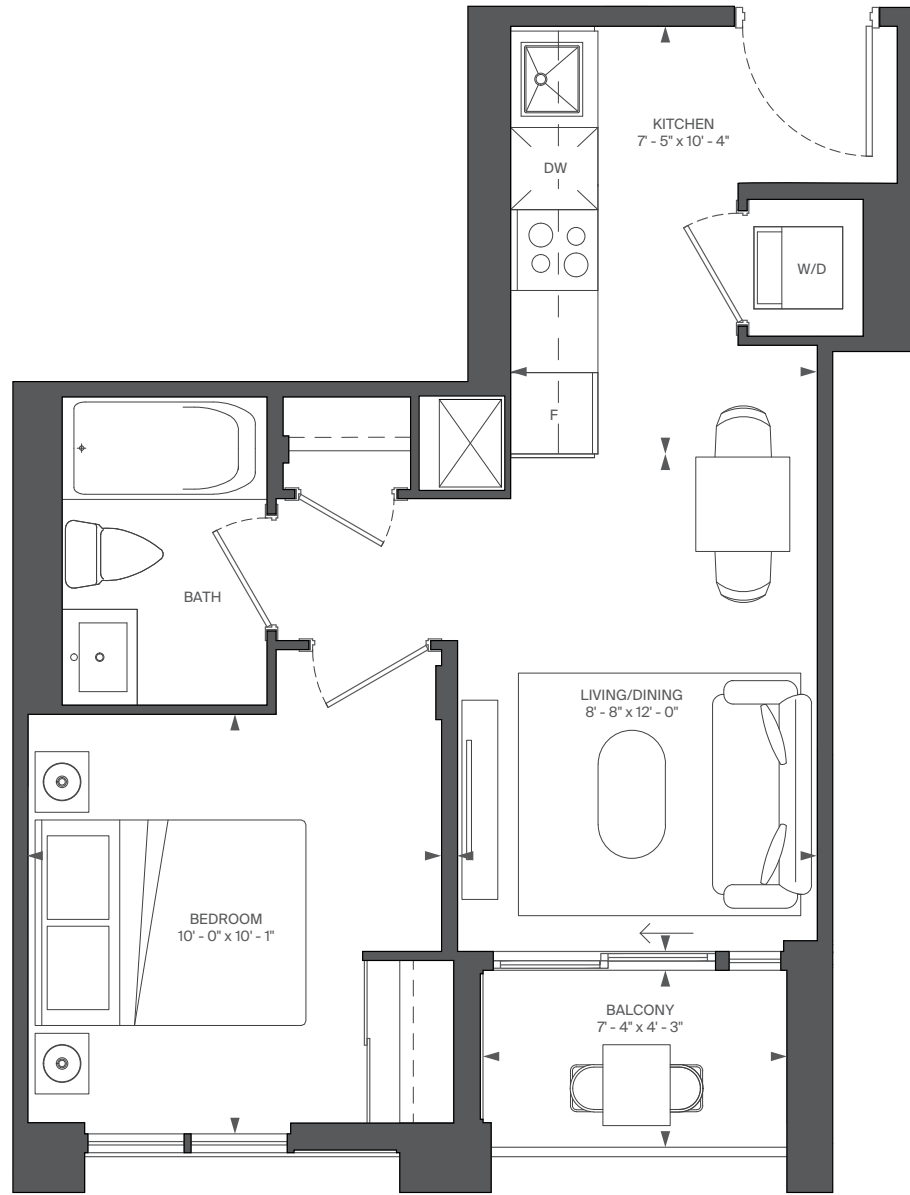

FLOOR 3

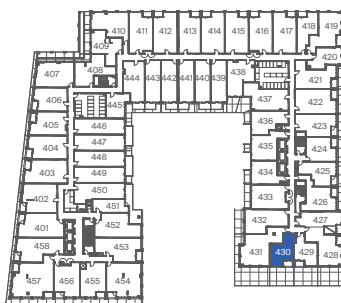

FLOOR 4

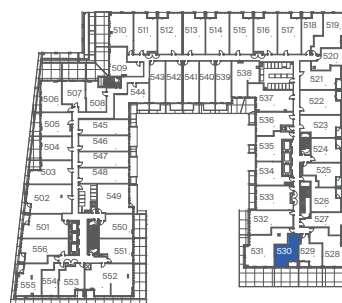

FLOOR 5



RIOCAN LIVING

MARLIN SPRING

All rights reserved. Buildings and views not to scale. Some features and finishes herein are upgrades or are for illustrative purposes only and may not be available. Furniture is displayed for illustration purposes only. Layout does not necessarily reflect the electrical plan for the suite. Suites are sold unfurnished. Balcony, terrace and façade variations may apply, contact a sales representative for further details. Illustrations are artist's concept only. Prices and specifications subject to change without notice. E. & O.E. September, 2022.





# B3-T

INTERIOR: 445 SQ.FT.  
EXTERIOR: 358 SQ.FT.  
1 BEDROOM, 1 BATH

# ABOVE

CONDOMINIUMS AT BRISTOL STATION

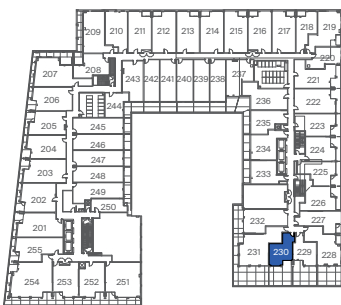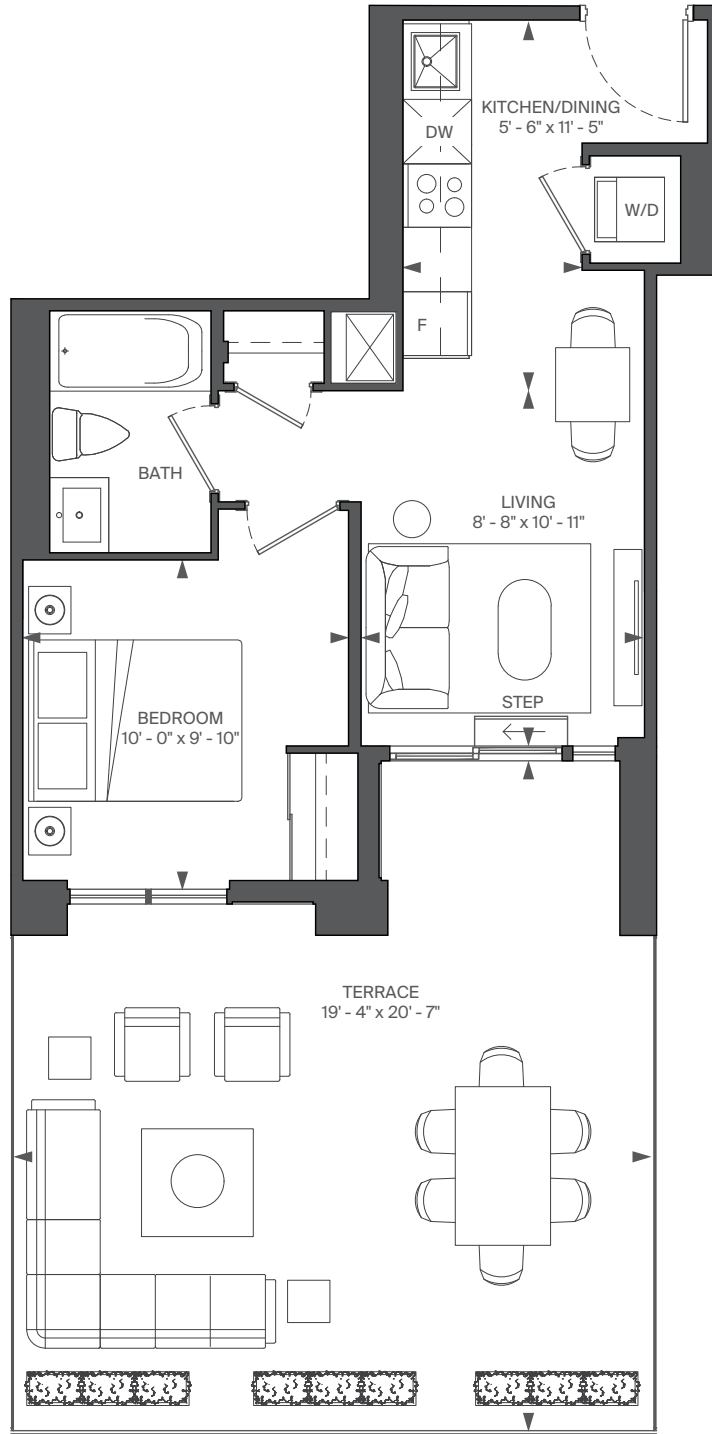

FLOOR 2



RIOCAN  
LIVING

MARLIN  
SPRING



All rights reserved. Buildings and views not to scale. Some features and finishes herein are upgrades or are for illustrative purposes only and may not be available. Furniture is displayed for illustration purposes only. Layout does not necessarily reflect the electrical plan for the suite. Suites are sold unfurnished. Balcony, terrace and façade variations may apply, contact a sales representative for further details. Illustrations are artist's concept only. Prices and specifications subject to change without notice. E. & O.E. September, 2022.

# B4-T

INTERIOR: 453 SQ.FT.  
EXTERIOR: 279 SQ.FT.  
1 BEDROOM, 1 BATH

# ABOVE

CONDOMINIUMS AT BRISTOL STATION

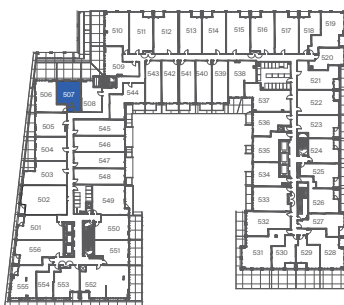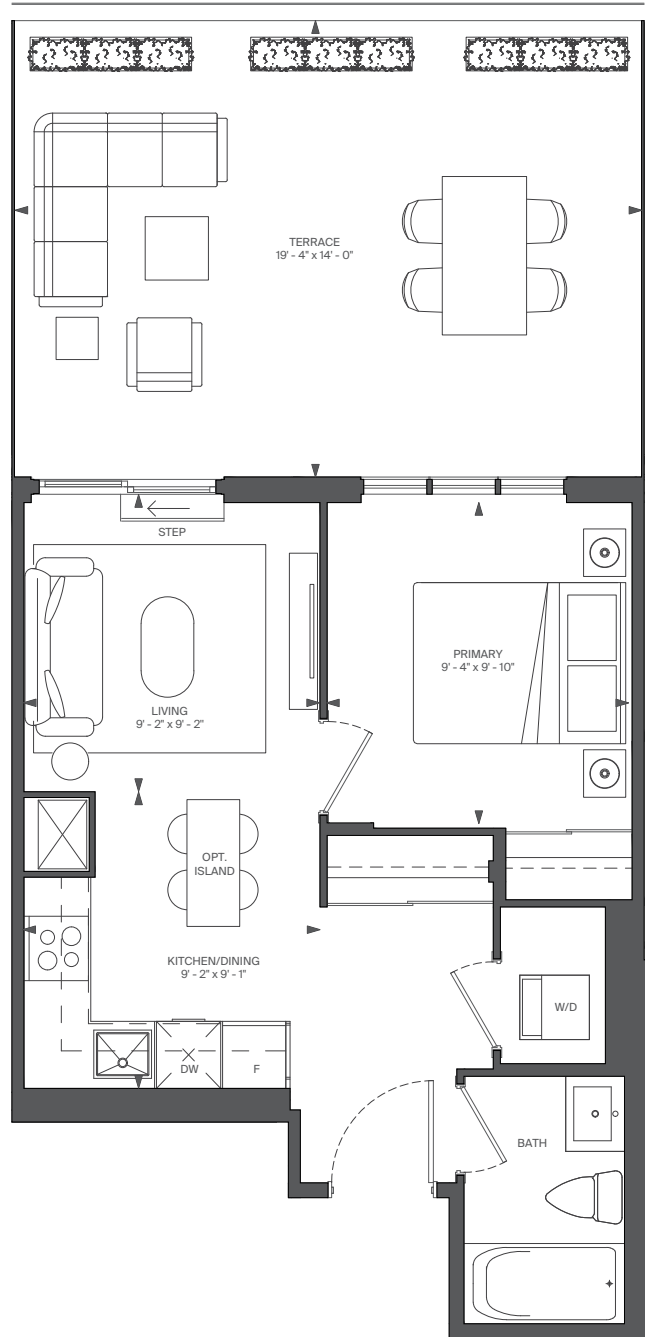

RIOCAN  
LIVING

MARLIN  
SPRING

All rights reserved. Buildings and views not to scale. Some features and finishes herein are upgrades or are for illustrative purposes only and may not be available. Furniture is displayed for illustrative purposes only. Layout does not necessarily reflect the electrical plan for the suite. Suites are sold unfurnished. Balcony, terrace and façade variations may apply, contact a sales representative for further details. Illustrations are artist's concept only. Prices and specifications subject to change without notice. E. & O.E. September, 2022.





# B6


INTERIOR: 472 SQ.FT.  
 EXTERIOR: 29 SQ.FT.  
 1 BEDROOM, 1 BATH

# ABOVE

CONDOMINIUMS AT BRISTOL STATION

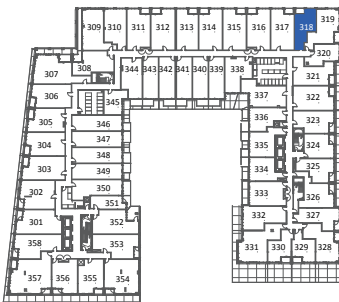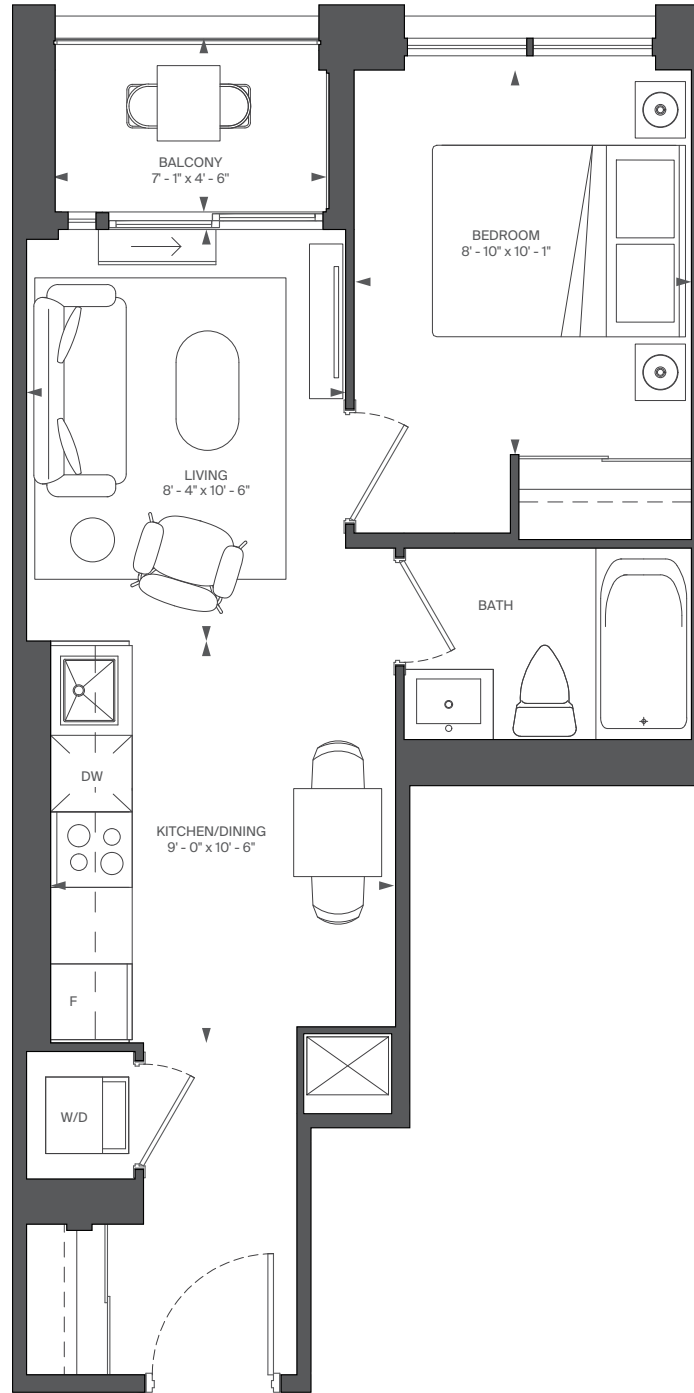

FLOOR 3

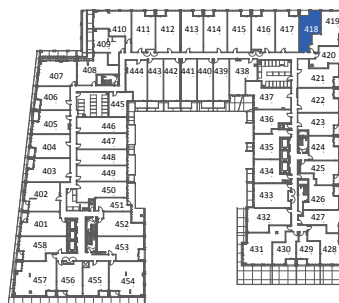

FLOOR 4



FLOOR 5



RIOCAN LIVING

MARLIN SPRING

All rights reserved. Buildings and views not to scale. Some features and finishes herein are upgrades or are for illustrative purposes only and may not be available. Furniture is displayed for illustration purposes only. Layout does not necessarily reflect the electrical plan for the suite. Suites are sold unfurnished. Balcony, terrace and façade variations may apply, contact a sales representative for further details. Illustrations are artist's concept only. Prices and specifications subject to change without notice. E. & O.E. September, 2022.

# B6-T


INTERIOR: 472 SQ.FT.

EXTERIOR: 32 SQ.FT.

1 BEDROOM, 1 BATH

# ABOVE

CONDOMINIUMS AT BRISTOL STATION

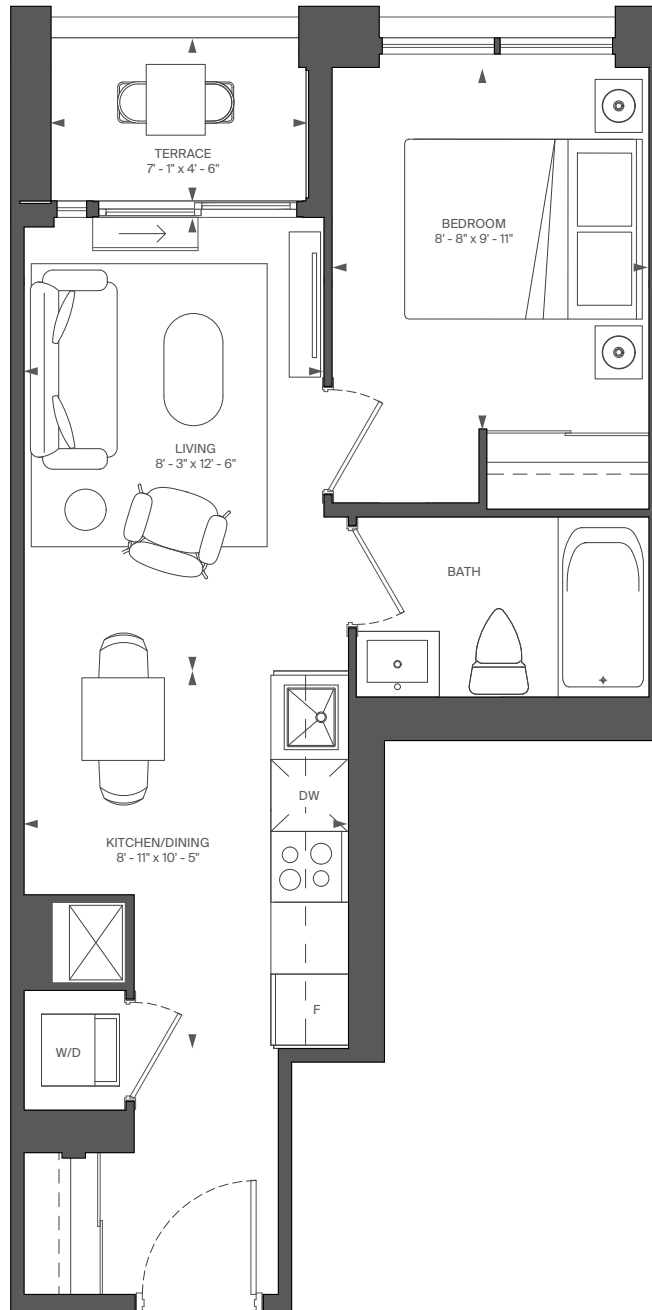

RIOCAN  
LIVING

MARLIN  
SPRING

All rights reserved. Buildings and views not to scale. Some features and finishes herein are upgrades or are for illustrative purposes only and may not be available. Furniture is displayed for illustrative purposes only. Layout does not necessarily reflect the electrical plan for the suite. Suites are sold unfurnished. Balcony, terrace and façade variations may apply, contact a sales representative for further details. Illustrations are artist's concept only. Prices and specifications subject to change without notice. E. & O.E. September, 2022.

# B8



INTERIOR: 483 SQ.FT.

EXTERIOR: 45 SQ.FT.

1 BEDROOM, 1 BATH

# ABOVE

CONDOMINIUMS AT BRISTOL STATION

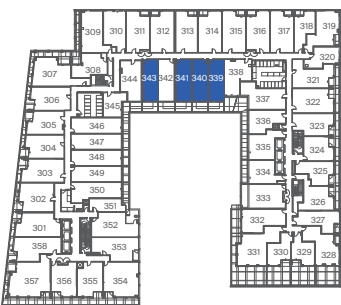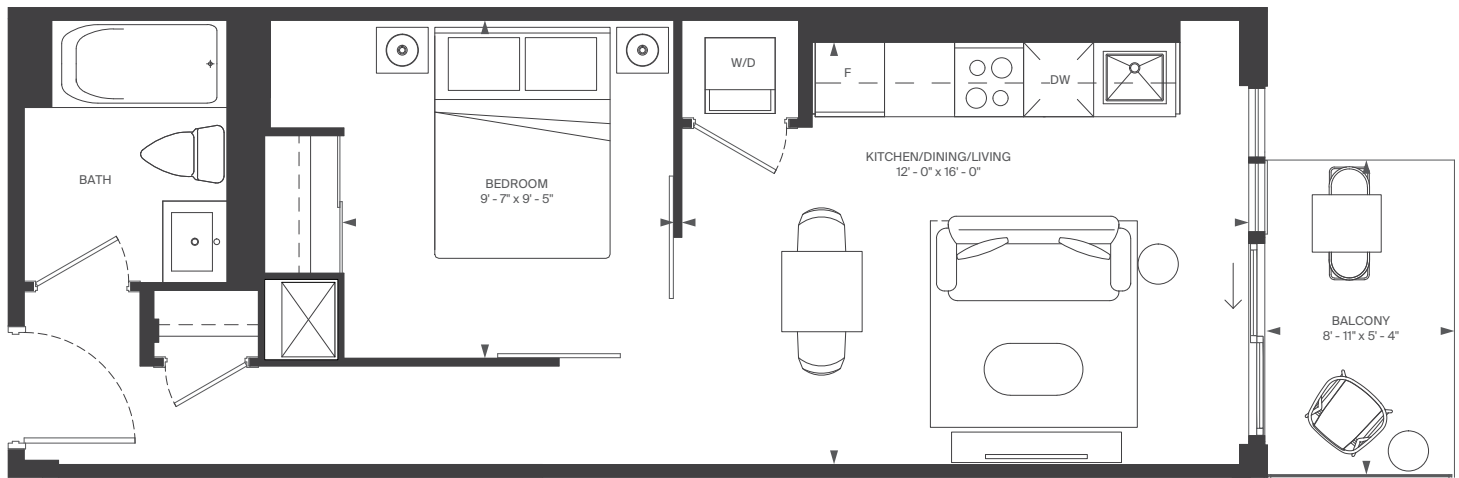

FLOOR 3



FLOOR 4



FLOOR 5



RIO CAN  
LIVING

MARLIN  
SPRING

All rights reserved. Buildings and views not to scale. Some features and finishes herein are upgrades or are for illustrative purposes only and may not be available. Furniture is displayed for illustration purposes only. Layout does not necessarily reflect the electrical plan for the suite. Suites are sold unfurnished. Balcony, terrace and façade variations may apply, contact a sales representative for further details. Illustrations are artist's concept only. Prices and specifications subject to change without notice. E. & O.E. September, 2022.

# B8-T


INTERIOR: 483 SQ.FT.

EXTERIOR: 111 SQ.FT.

1 BEDROOM, 1 BATH

# ABOVE

CONDOMINIUMS AT BRISTOL STATION

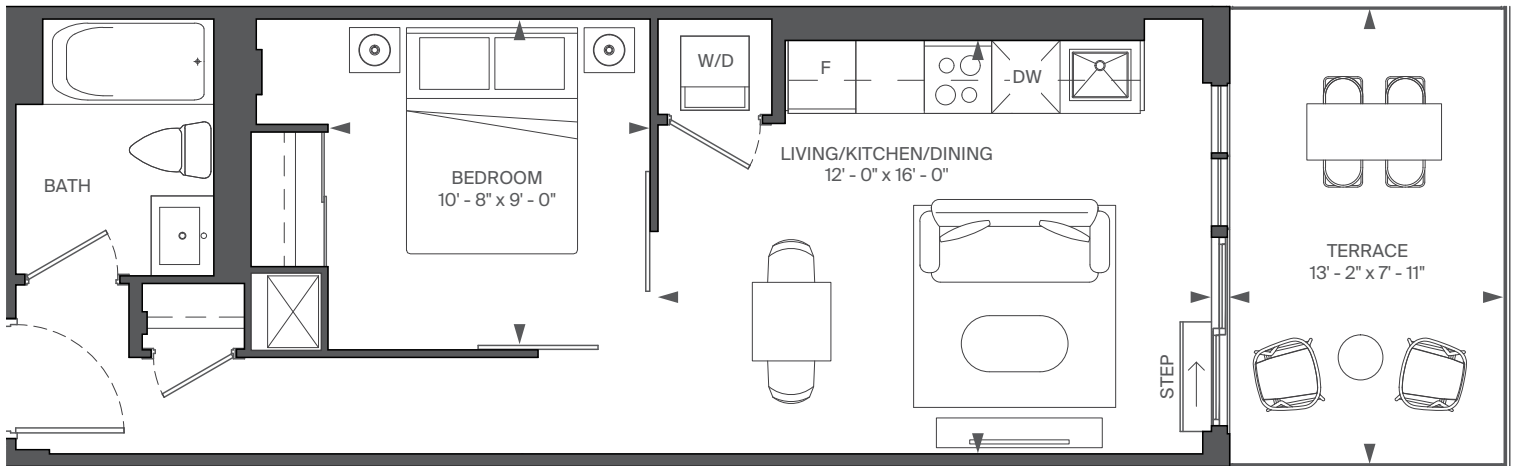

FLOOR 2



RIOCAN  
LIVING

MARLIN  
SPRING

All rights reserved. Buildings and views not to scale. Some features and finishes herein are upgrades or are for illustrative purposes only and may not be available. Furniture is displayed for illustrative purposes only. Layout does not necessarily reflect the electrical plan for the suite. Suites are sold unfurnished. Balcony, terrace and façade variations may apply, contact a sales representative for further details. Illustrations are artist's concept only. Prices and specifications subject to change without notice. E. & O.E. September, 2022.

# B10



INTERIOR: 508 SQ.FT.

EXTERIOR: 30 SQ.FT.

1 BEDROOM, 1 BATH

# ABOVE

CONDOMINIUMS AT BRISTOL STATION

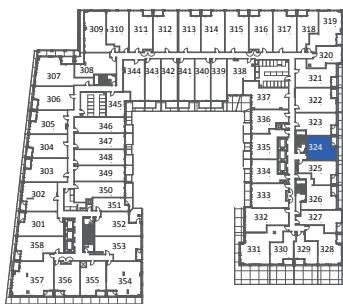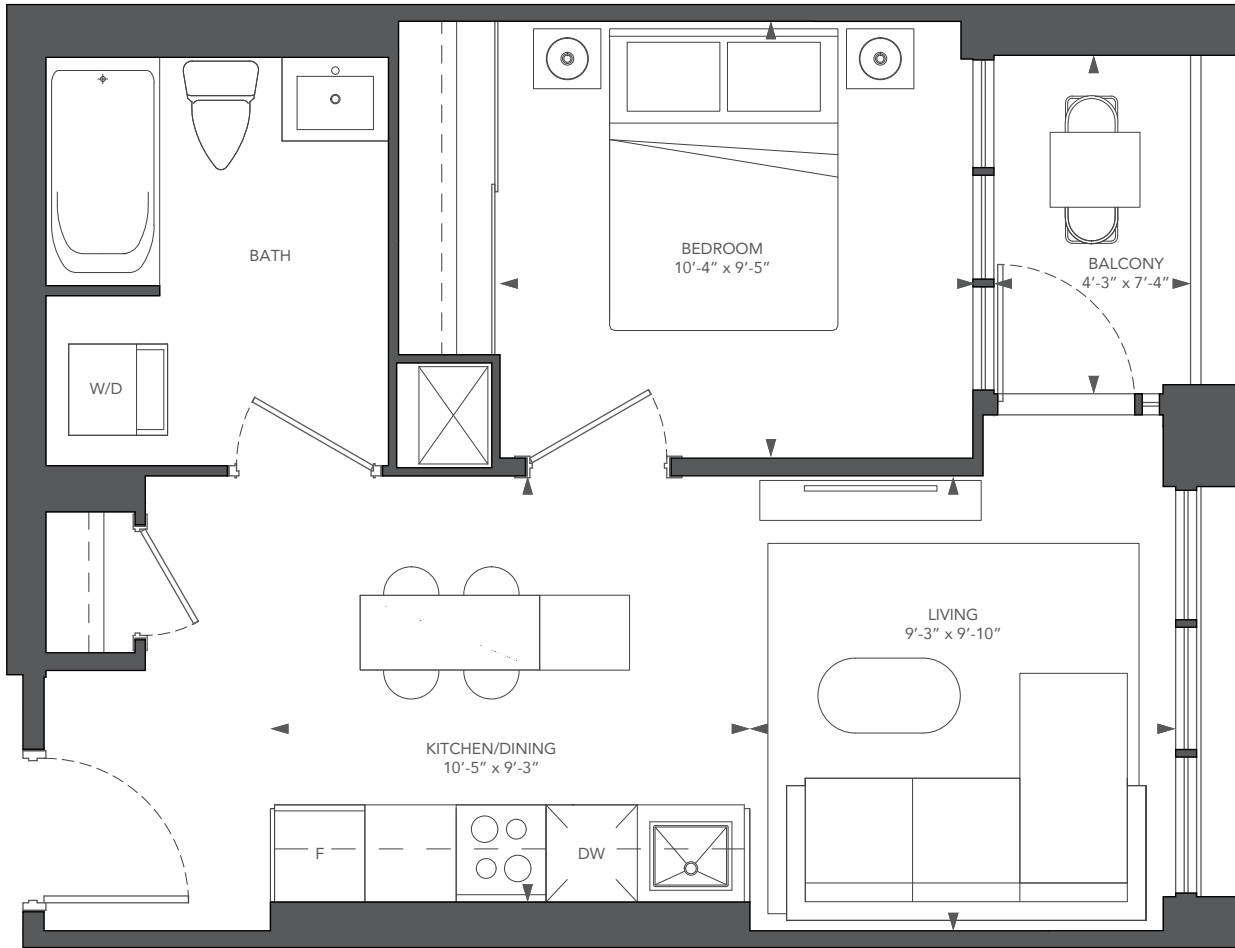

FLOOR 3



FLOOR 4



FLOOR 5



**RIOCAN**  
LIVING

**MARLIN**  
SPRING

All rights reserved. Buildings and views not to scale. Some features and finishes herein are upgrades or are for illustrative purposes only and may not be available. Furniture is displayed for illustration purposes only. Layout does not necessarily reflect the electrical plan for the suite. Suites are sold unfurnished. Balcony, terrace and façade variations may apply, contact a sales representative for further details. Illustrations are artist's concept only. Prices and specifications subject to change without notice. E. & O.E. September, 2022.

# B10-T



INTERIOR: 508 SQ.FT.

EXTERIOR: 122 SQ.FT.

1 BEDROOM, 1 BATH

# ABOVE

CONDOMINIUMS AT BRISTOL STATION

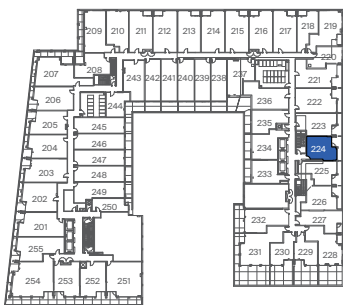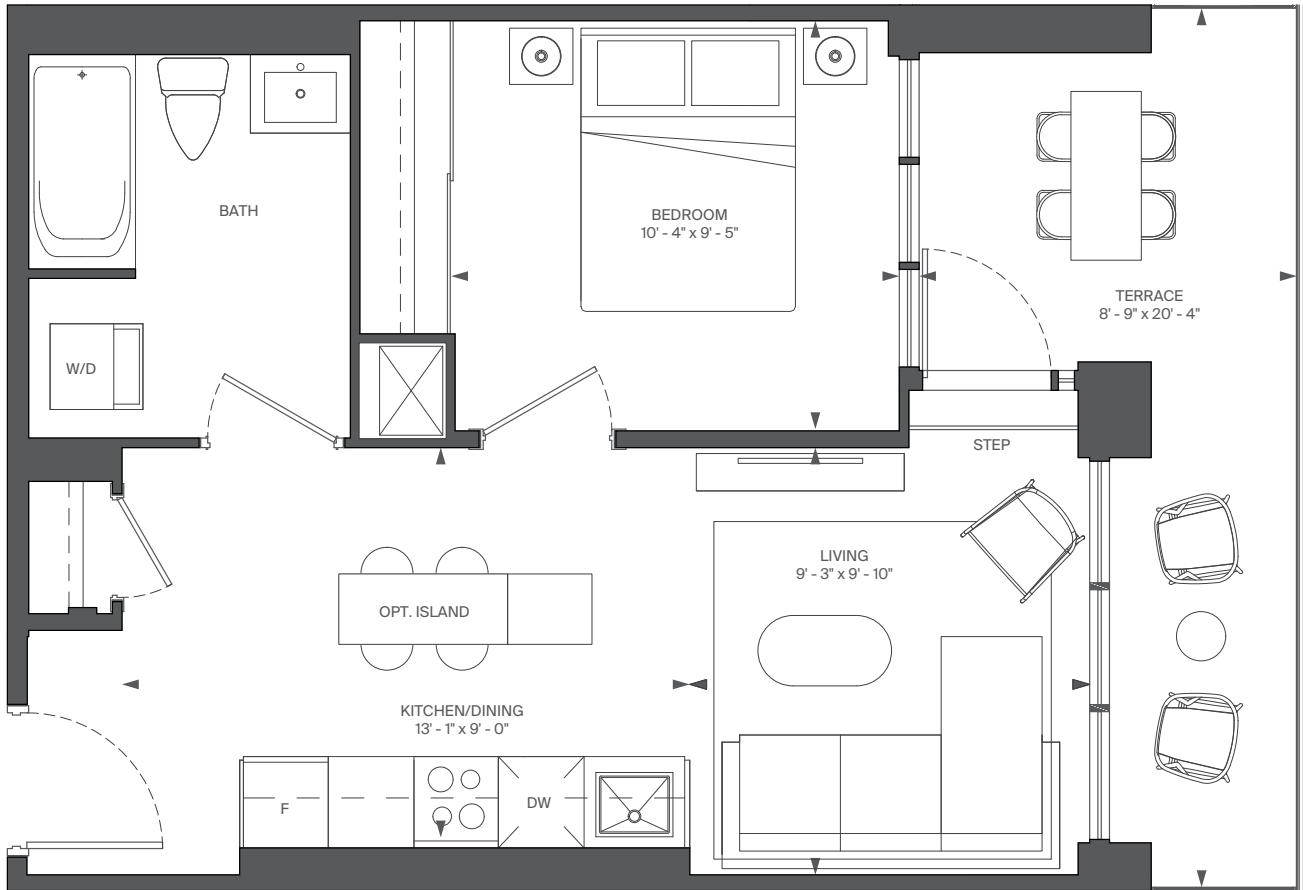

FLOOR 2



**RIOCAN**  
LIVING

**MARLIN**  
SPRING

All rights reserved. Buildings and views not to scale. Some features and finishes herein are upgrades or are for illustrative purposes only and may not be available. Furniture is displayed for illustration purposes only. Layout does not necessarily reflect the electrical plan for the suite. Suites are sold unfurnished. Balcony, terrace and façade variations may apply, contact a sales representative for further details. Illustrations are artist's concept only. Prices and specifications subject to change without notice. E. & O.E. September, 2022.

# B11


INTERIOR: 512 SQ.FT.

EXTERIOR: 51 SQ.FT.

1 BEDROOM, 1 BATH

# ABOVE


CONDOMINIUMS AT BRISTOL STATION

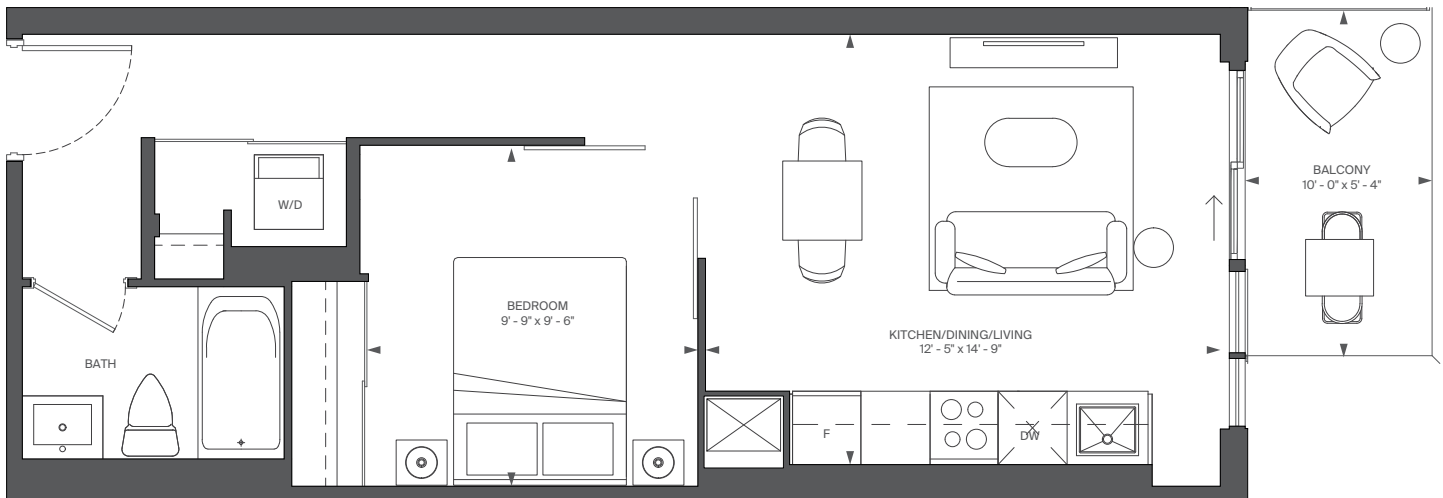

FLOOR 3



FLOOR 4

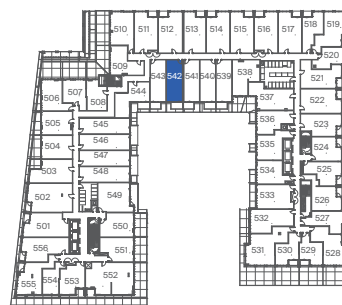

FLOOR 5



RIOCAN  
LIVING

MARLIN  
SPRING


All rights reserved. Buildings and views not to scale. Some features and finishes herein are upgrades or are for illustrative purposes only and may not be available. Furniture is displayed for illustration purposes only. Layout does not necessarily reflect the electrical plan for the suite. Suites are sold unfurnished. Balcony, terrace and façade variations may apply, contact a sales representative for further details. Illustrations are artist's concept only. Prices and specifications subject to change without notice. E. & O.E. September, 2022.

# B11-T

INTERIOR: 512 SQ.FT.  
EXTERIOR: 118 SQ.FT.  
1 BEDROOM, 1 BATH

# ABOVE

CONDOMINIUMS AT BRISTOL STATION

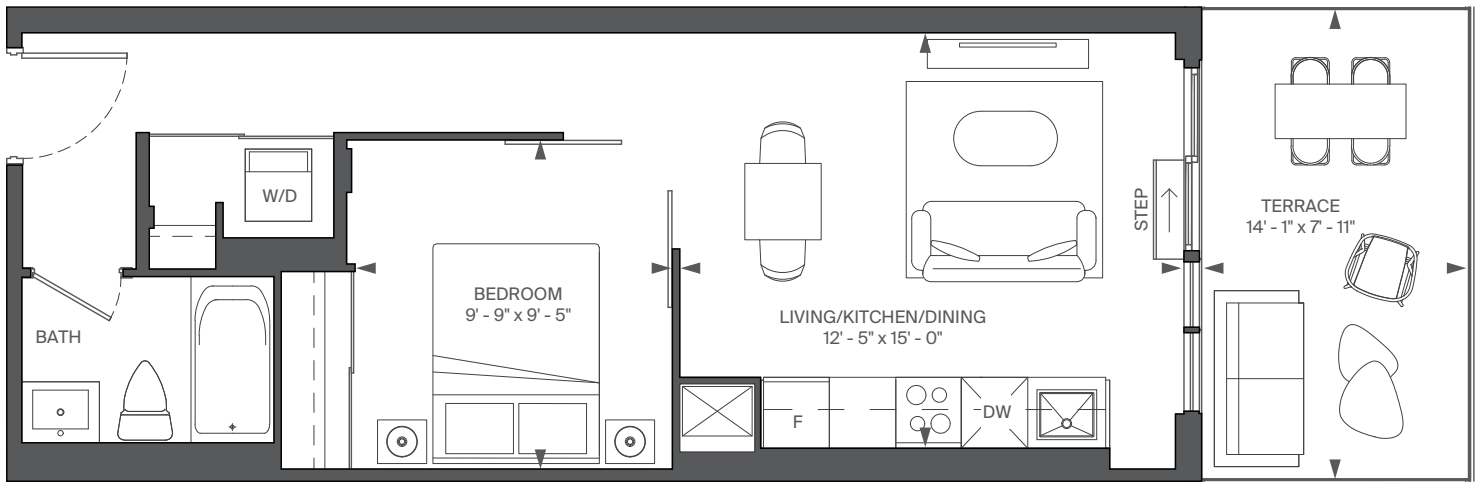

FLOOR 2



RIOCAN  
LIVING

MARLIN  
SPRING

All rights reserved. Buildings and views not to scale. Some features and finishes herein are upgrades or are for illustrative purposes only and may not be available. Furniture is displayed for illustration purposes only. Layout does not necessarily reflect the electrical plan for the suite. Suites are sold unfurnished. Balcony, terrace and façade variations may apply, contact a sales representative for further details. Illustrations are artist's concept only. Prices and specifications subject to change without notice. E. & O.E. September, 2022.



# B12-T



INTERIOR: 518 SQ.FT.

EXTERIOR: 46 SQ.FT.

1 BEDROOM, 1 BATH

# ABOVE

CONDOMINIUMS AT BRISTOL STATION

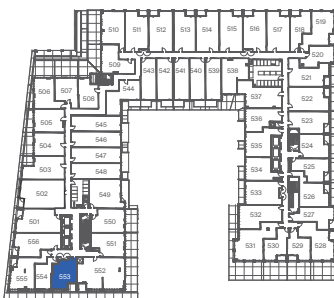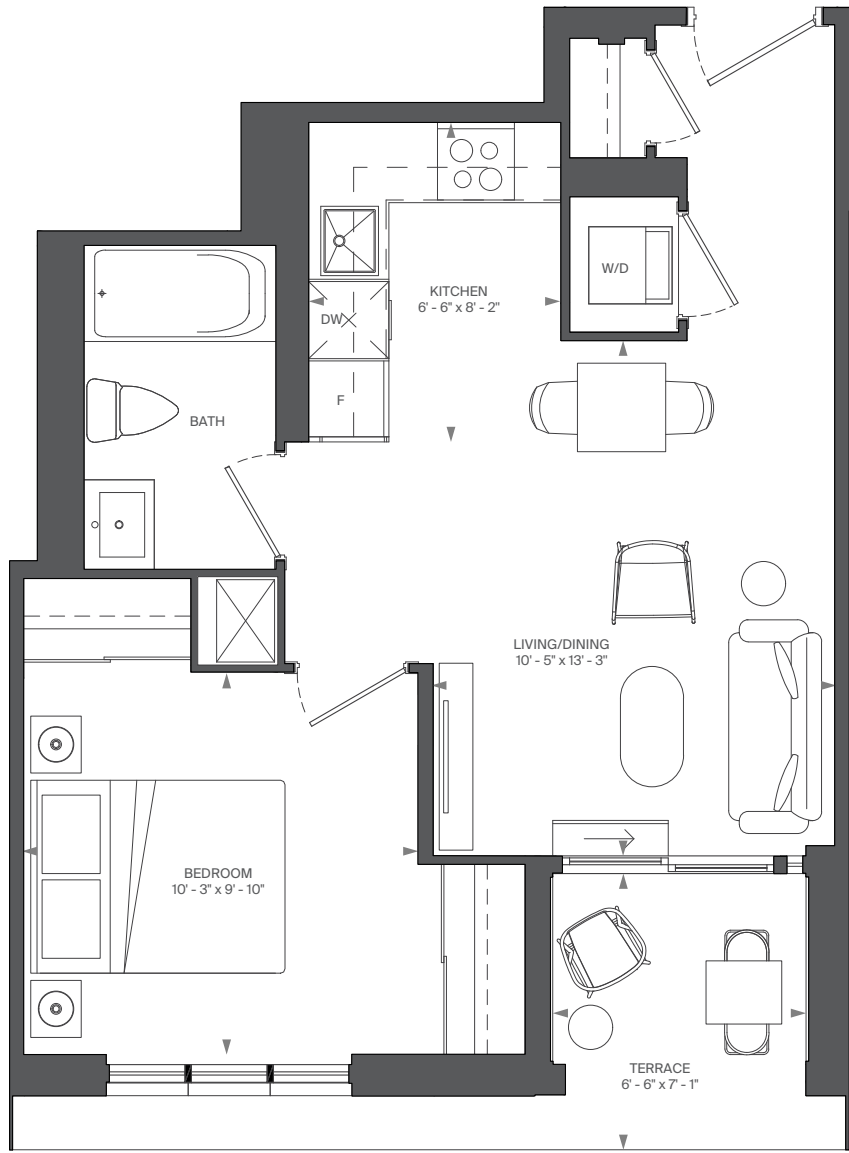

FLOOR 5



RIOCAN  
LIVING

MARLIN  
SPRING

All rights reserved. Buildings and views not to scale. Some features and finishes herein are upgrades or are for illustrative purposes only and may not be available. Furniture is displayed for illustration purposes only. Layout does not necessarily reflect the electrical plan for the suite. Suites are sold unfurnished. Balcony, terrace and façade variations may apply, contact a sales representative for further details. Illustrations are artist's concept only. Prices and specifications subject to change without notice. E. & O.E. September, 2022.

# B13


INTERIOR: 519 SQ.FT.

EXTERIOR: 44 SQ.FT.


1 BEDROOM, 1 BATH

# ABOVE

CONDOMINIUMS AT BRISTOL STATION

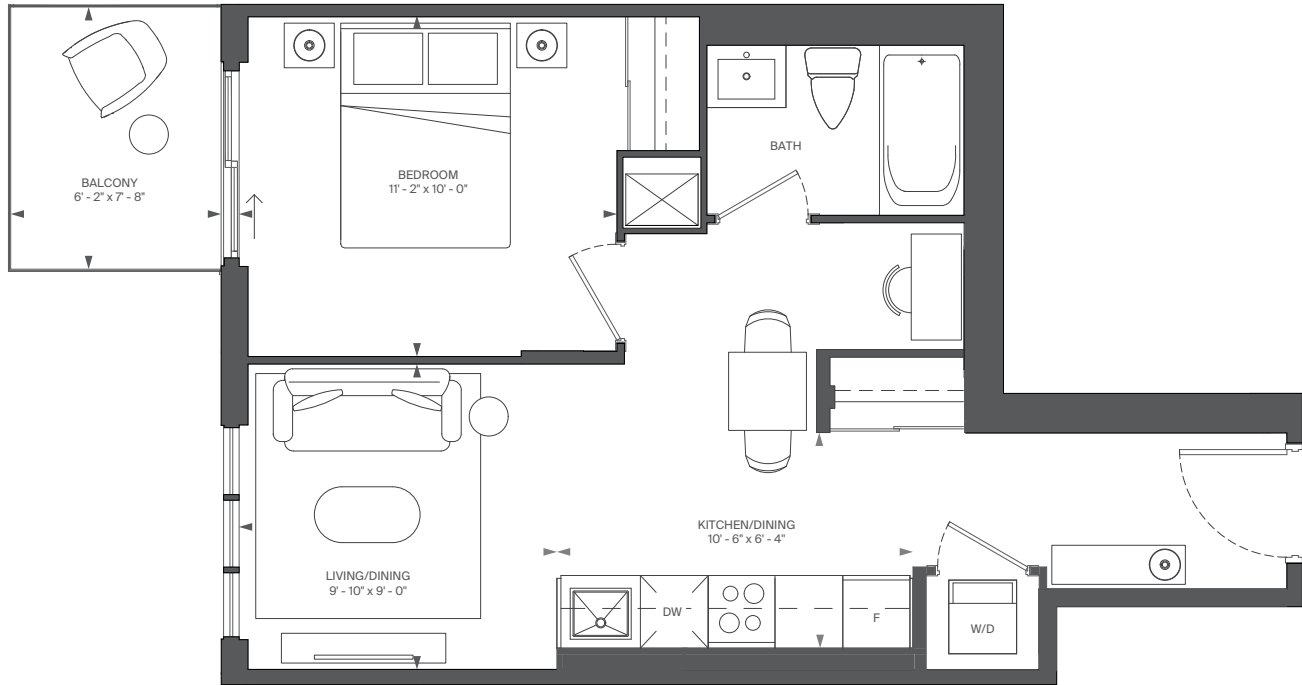

FLOOR 3

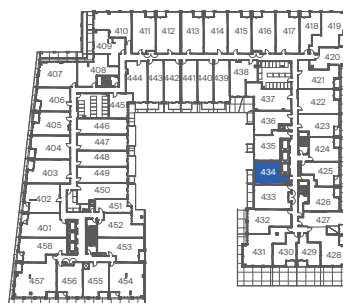

FLOOR 4



FLOOR 5



RIOCAN  
LIVING

MARLIN  
SPRING


All rights reserved. Buildings and views not to scale. Some features and finishes herein are upgrades or are for illustrative purposes only and may not be available. Furniture is displayed for illustration purposes only. Layout does not necessarily reflect the electrical plan for the suite. Suites are sold unfurnished. Balcony, terrace and façade variations may apply, contact a sales representative for further details. Illustrations are artist's concept only. Prices and specifications subject to change without notice. E. & O.E. September, 2022.

# B14-T

INTERIOR: 523 SQ.FT.  
EXTERIOR: 122 SQ.FT.  
1 BEDROOM + DEN, 1 BATH

# ABOVE

CONDOMINIUMS AT BRISTOL STATION

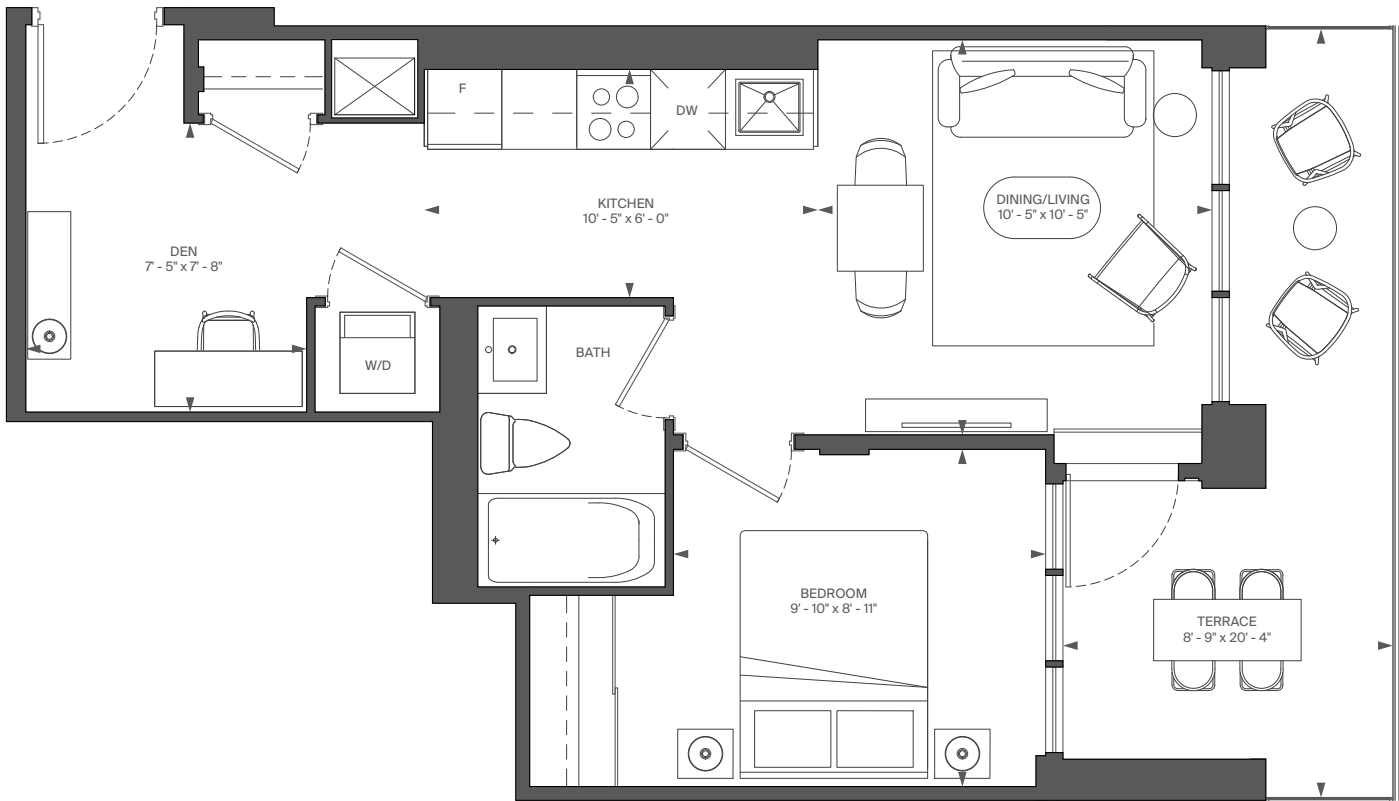

FLOOR 2



RIOCAN  
LIVING

MARLIN  
SPRING



All rights reserved. Buildings and views not to scale. Some features and finishes herein are upgrades or are for illustrative purposes only and may not be available. Furniture is displayed for illustration purposes only. Layout does not necessarily reflect the electrical plan for the suite. Suites are sold unfurnished. Balcony, terrace and façade variations may apply, contact a sales representative for further details. Illustrations are artist's concept only. Prices and specifications subject to change without notice. E. & O.E. September, 2022.

# B15

INTERIOR: 524 SQ.FT.  
EXTERIOR: 30 SQ.FT.  
1 BEDROOM + DEN, 1 BATH

# ABOVE

CONDOMINIUMS AT BRISTOL STATION

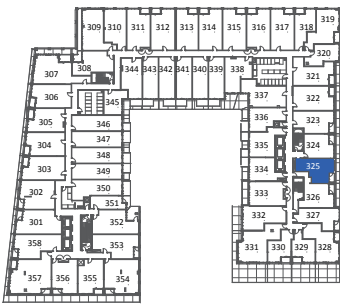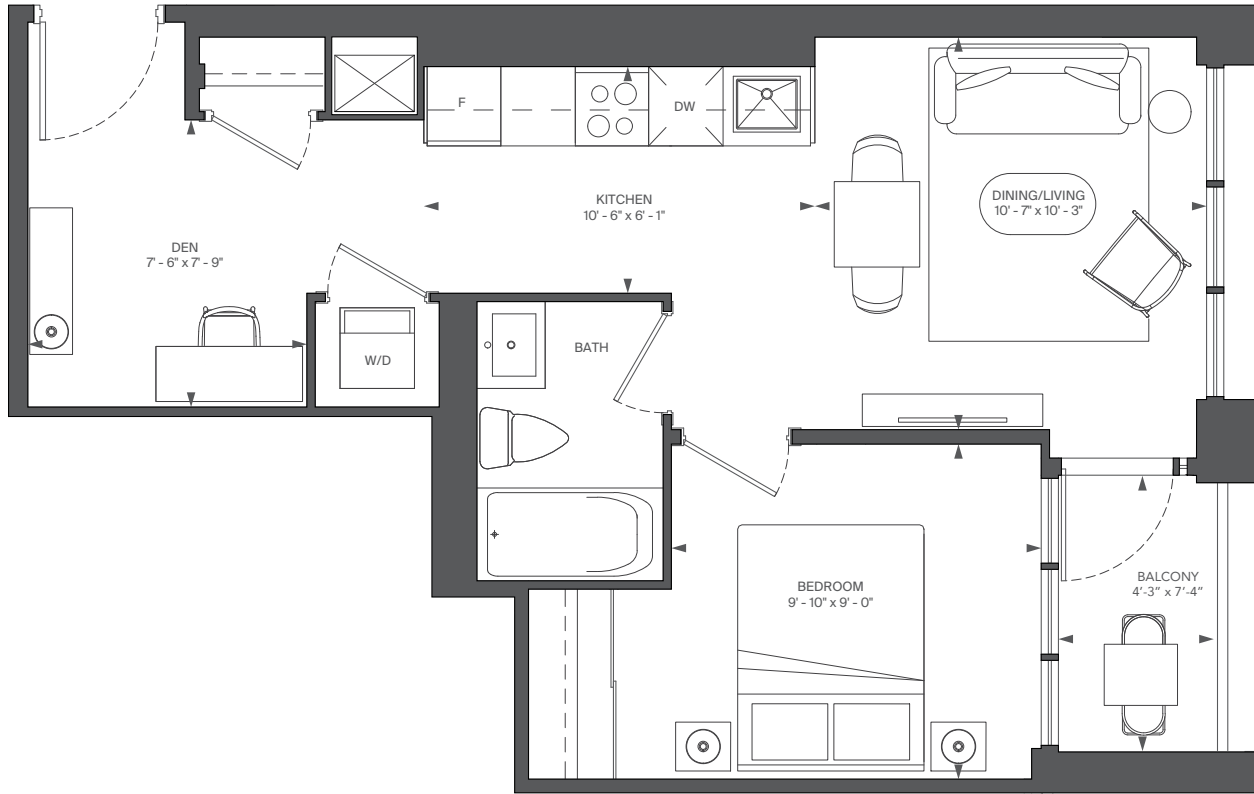

FLOOR 3



FLOOR 4



FLOOR 5



RIOCAN LIVING

MARLIN SPRING

All rights reserved. Buildings and views not to scale. Some features and finishes herein are upgrades or are for illustrative purposes only and may not be available. Furniture is displayed for illustration purposes only. Layout does not necessarily reflect the electrical plan for the suite. Suites are sold unfurnished. Balcony, terrace and façade variations may apply, contact a sales representative for further details. Illustrations are artist's concept only. Prices and specifications subject to change without notice. E. & O.E. September, 2022.

# B16-T


INTERIOR: 530 SQ.FT.

EXTERIOR: 99 SQ.FT.

1 BEDROOM, 1 BATH

# ABOVE

CONDOMINIUMS AT BRISTOL STATION

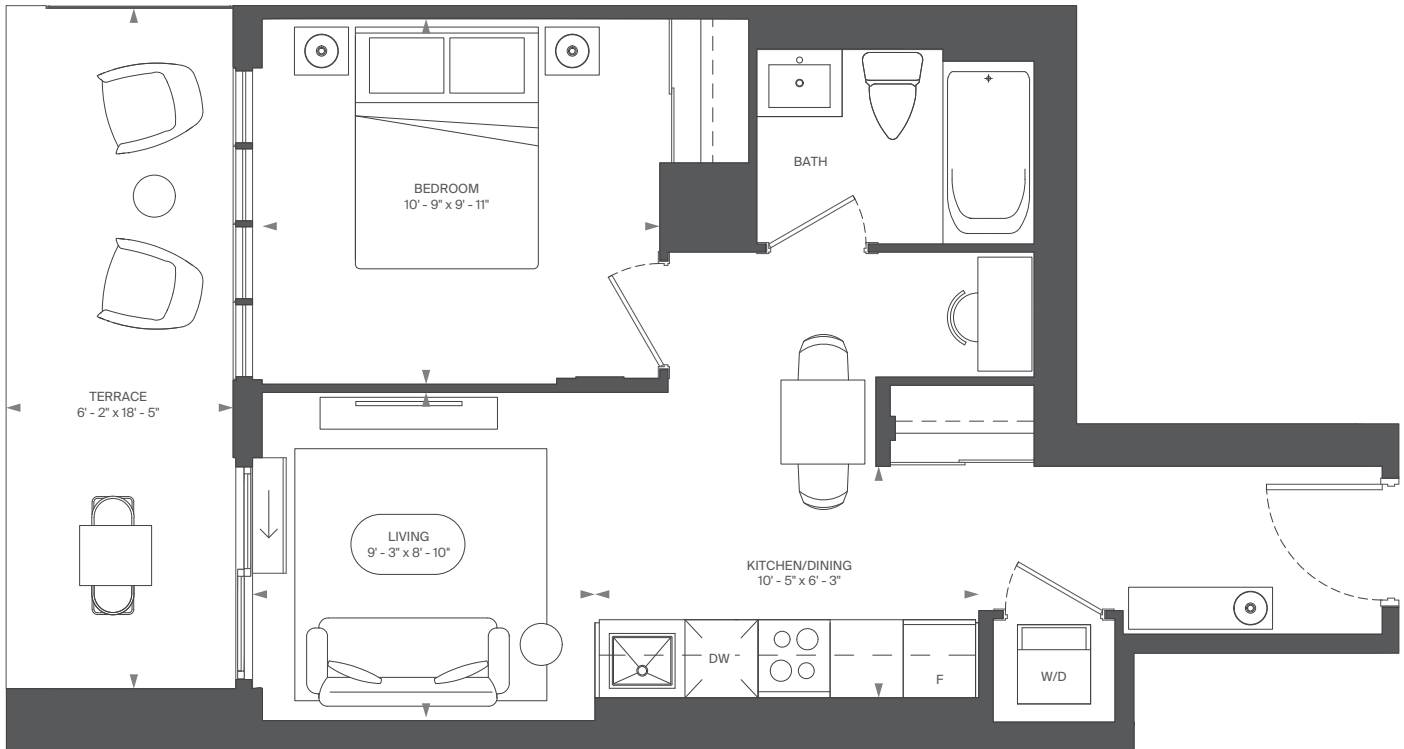

FLOOR 2



RIOCAN  
LIVING

MARLIN  
SPRING

All rights reserved. Buildings and views not to scale. Some features and finishes herein are upgrades or are for illustrative purposes only and may not be available. Furniture is displayed for illustration purposes only. Layout does not necessarily reflect the electrical plan for the suite. Suites are sold unfurnished. Balcony, terrace and façade variations may apply, contact a sales representative for further details. Illustrations are artist's concept only. Prices and specifications subject to change without notice. E. & O.E. September, 2022.

# B17



INTERIOR: 532 SQ.FT.

EXTERIOR: 35 SQ.FT.

1 BEDROOM, 1 BATH

# ABOVE

CONDOMINIUMS AT BRISTOL STATION

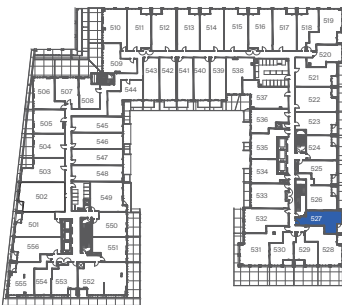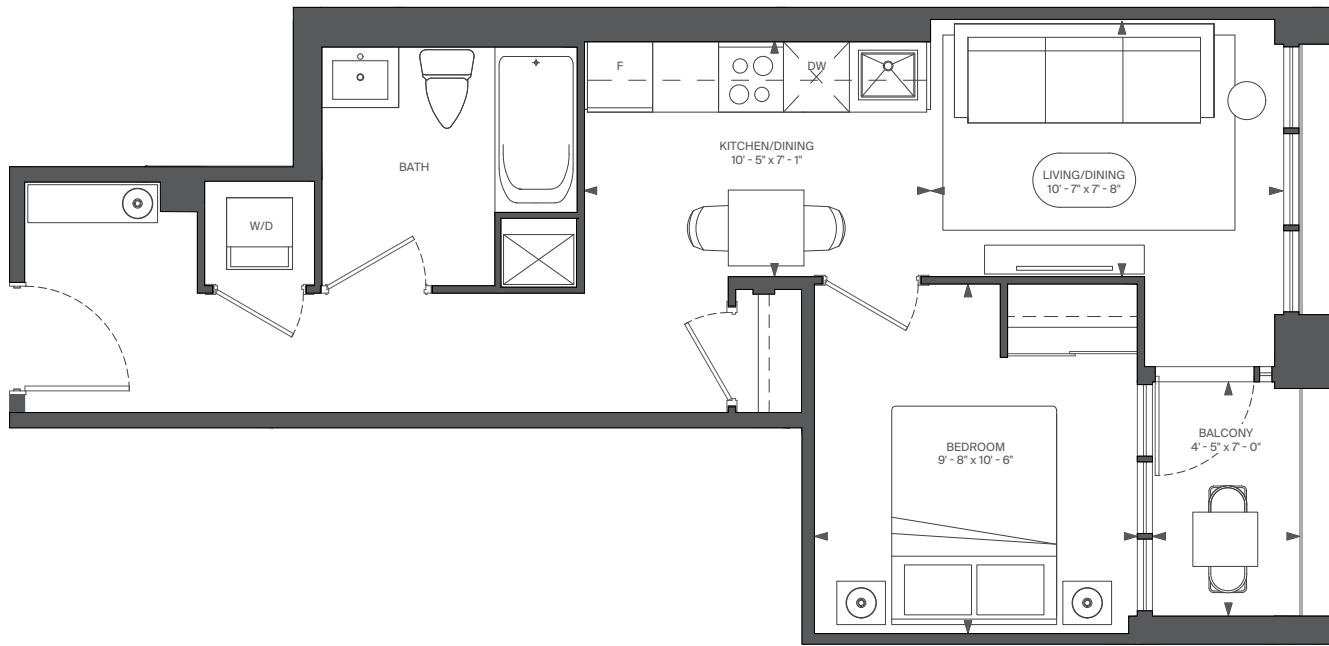

FLOOR 5



RIOCAN  
LIVING

MARLIN  
SPRING

All rights reserved. Buildings and views not to scale. Some features and finishes herein are upgrades or are for illustrative purposes only and may not be available. Furniture is displayed for illustration purposes only. Layout does not necessarily reflect the electrical plan for the suite. Suites are sold unfurnished. Balcony, terrace and façade variations may apply, contact a sales representative for further details. Illustrations are artist's concept only. Prices and specifications subject to change without notice. E. & O.E. September, 2022.

# B18


INTERIOR: 554 SQ.FT.

EXTERIOR: 29 SQ.FT.

1 BEDROOM, 1 BATH

# ABOVE

CONDOMINIUMS AT BRISTOL STATION

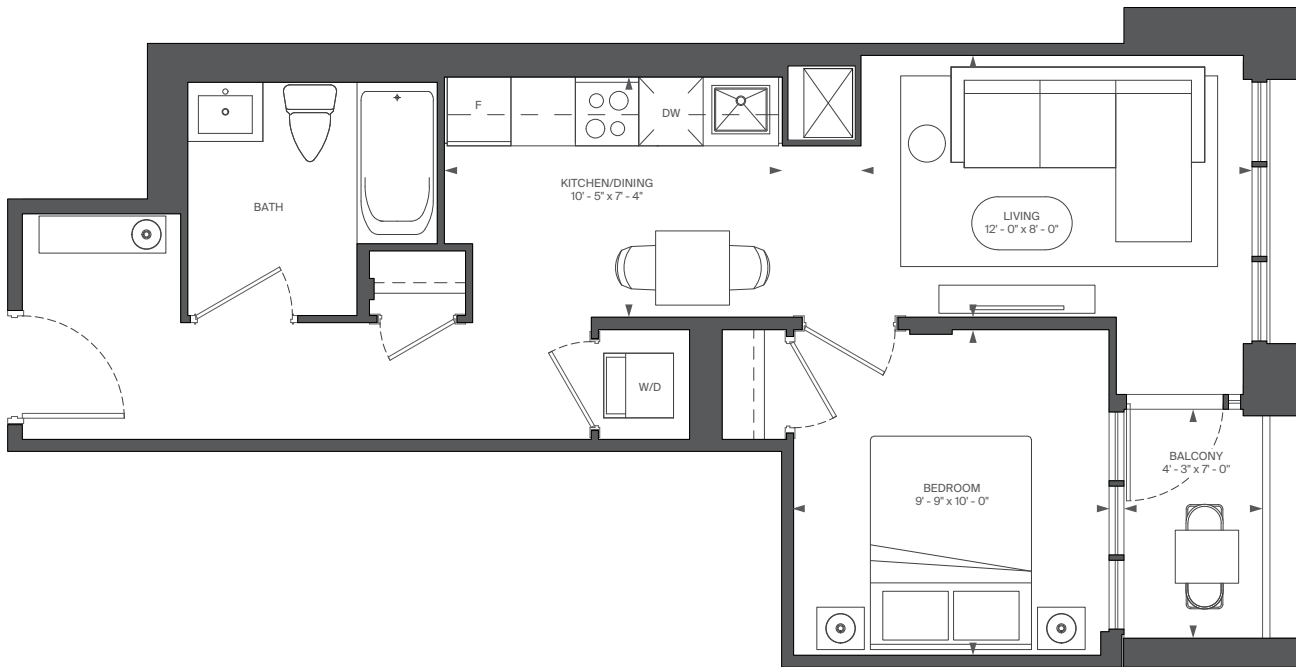

FLOOR 3



FLOOR 4



RIOCAN LIVING

MARLIN SPRING

All rights reserved. Buildings and views not to scale. Some features and finishes herein are upgrades or are for illustrative purposes only and may not be available. Furniture is displayed for illustrative purposes only. Layout does not necessarily reflect the electrical plan for the suite. Suites are sold unfurnished. Balcony, terrace and façade variations may apply, contact a sales representative for further details. Illustrations are artist's concept only. Prices and specifications subject to change without notice. E. & O.E. September, 2022.

# B18-T


INTERIOR: 554 SQ.FT.

EXTERIOR: 32 SQ.FT.

1 BEDROOM, 1 BATH

# ABOVE

CONDOMINIUMS AT BRISTOL STATION

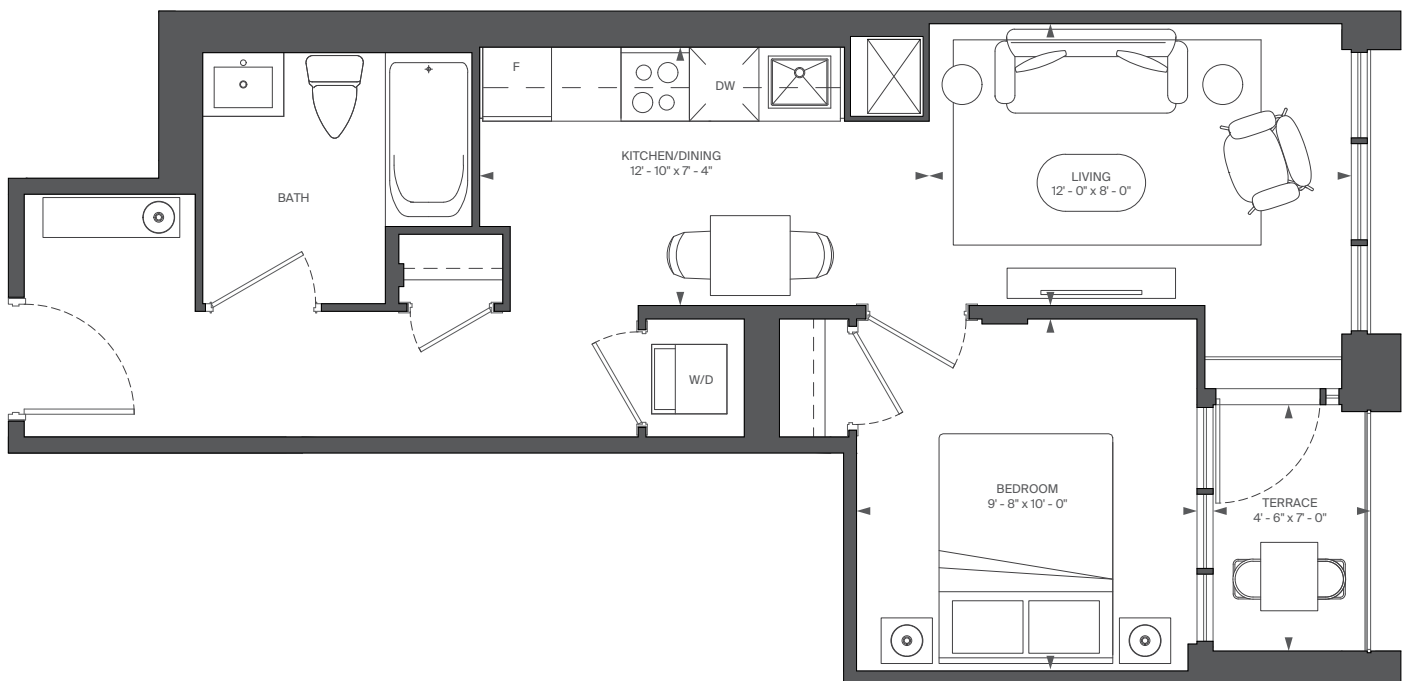

FLOOR 2



RIOCAN  
LIVING

MARLIN  
SPRING

All rights reserved. Buildings and views not to scale. Some features and finishes herein are upgrades or are for illustrative purposes only and may not be available. Furniture is displayed for illustrative purposes only. Layout does not necessarily reflect the electrical plan for the suite. Suites are sold unfurnished. Balcony, terrace and façade variations may apply, contact a sales representative for further details. Illustrations are artist's concept only. Prices and specifications subject to change without notice. E. & O.E. September, 2022.





# B19-T

INTERIOR: 562 SQ.FT.  
EXTERIOR: 80 SQ.FT.  
1 BEDROOM + DEN, 1 BATH

# ABOVE

CONDOMINIUMS AT BRISTOL STATION

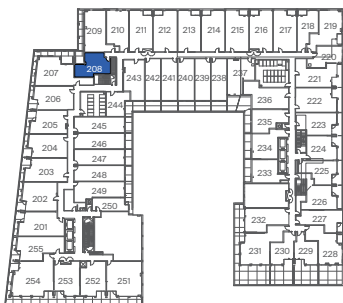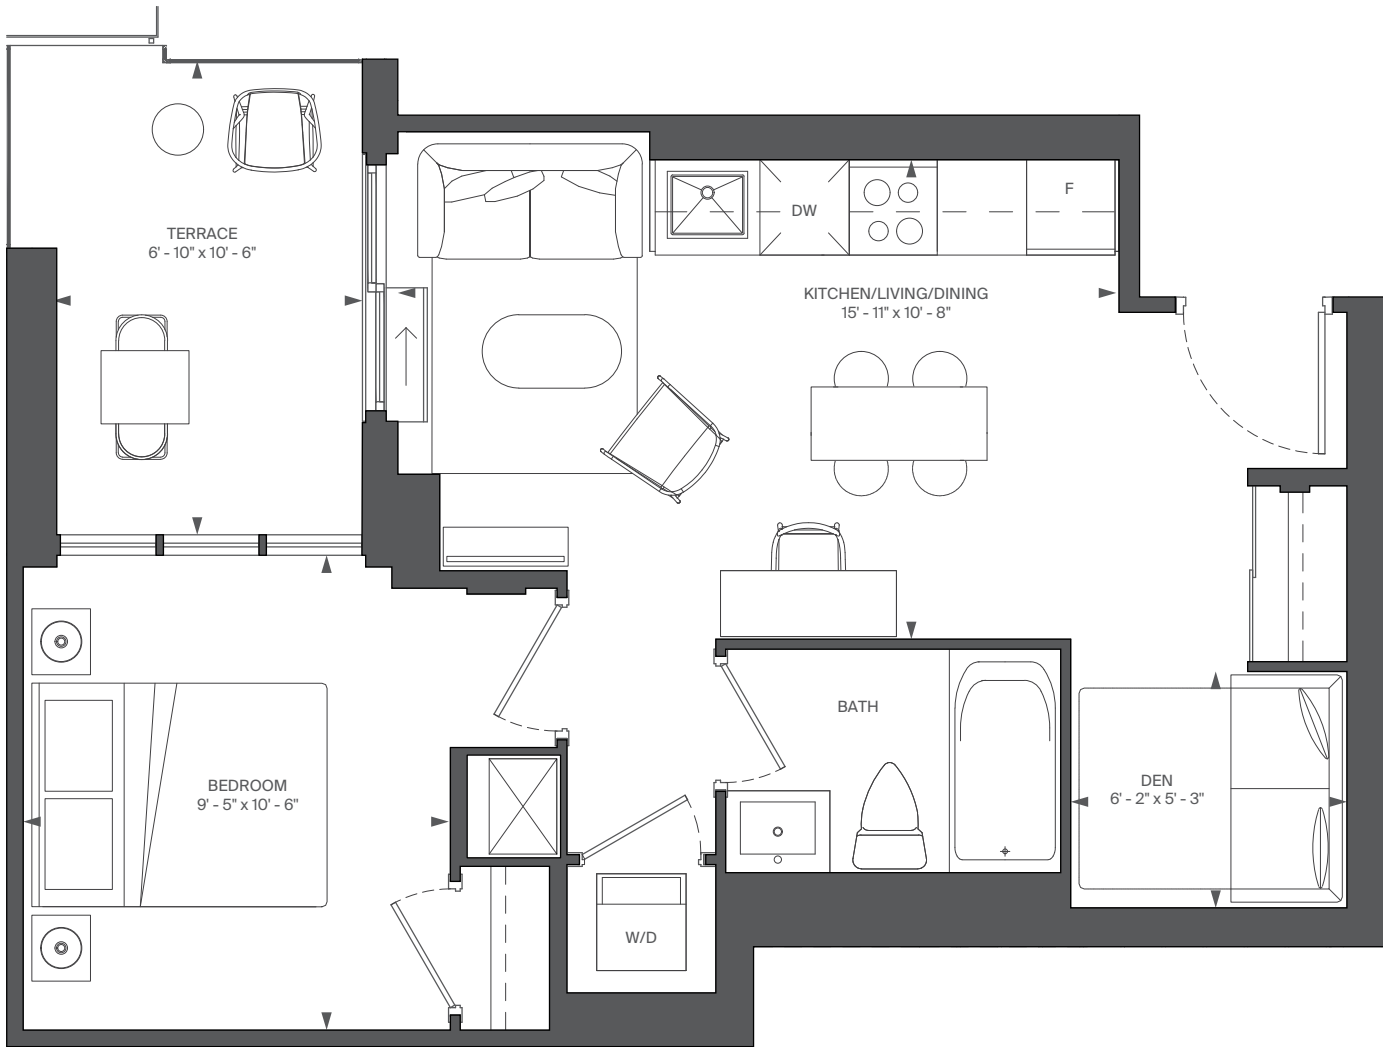

FLOOR 2



RIOCAN  
LIVING

MARLIN  
SPRING

All rights reserved. Buildings and views not to scale. Some features and finishes herein are upgrades or are for illustrative purposes only and may not be available. Furniture is displayed for illustration purposes only. Layout does not necessarily reflect the electrical plan for the suite. Suites are sold unfurnished. Balcony, terrace and façade variations may apply, contact a sales representative for further details. Illustrations are artist's concept only. Prices and specifications subject to change without notice. E. & O.E. September, 2022.