



DANIELS ON
PARLIAMENT
SOUTH TOWER


FAIRVIEW
2B-G | 2 BEDROOM

SUITE AREA 644 sq.ft.
OUTDOOR AREA 48 sq.ft.
TOTAL AREA 692 sq.ft.


**WHOLE LIFE
CARBON IMPACT**

71
tonnes CO₂

Daniels
love where you live™

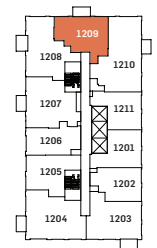

Level 12,
16 & 25

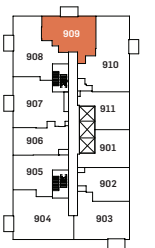

Level 09-11,
13-15, 17-24



Drawings are not to scale. All areas and stated room dimensions are approximate. Note: Actual usable floor space may vary from the stated floor area. Floor area is measured in accordance with the HCRA directive on floor area calculations. Size and location of windows may vary. The purchaser acknowledges that the actual unit purchased may be a reversed mirror layout of the plan shown. Outdoor area will vary depending on unit location within the building. Illustration is artist's concept. E. & O. E. Please speak with a Sales Representative for details.



DANIELS ON
PARLIAMENT
SOUTH TOWER


BRYDALE
2B-F | 2 BEDROOM

SUITE AREA 640 sq.ft.
OUTDOOR AREA 52 sq.ft.
TOTAL AREA 692 sq.ft.

**WHOLE LIFE
CARBON IMPACT**

71
tonnes CO₂

Daniels
love where you live™

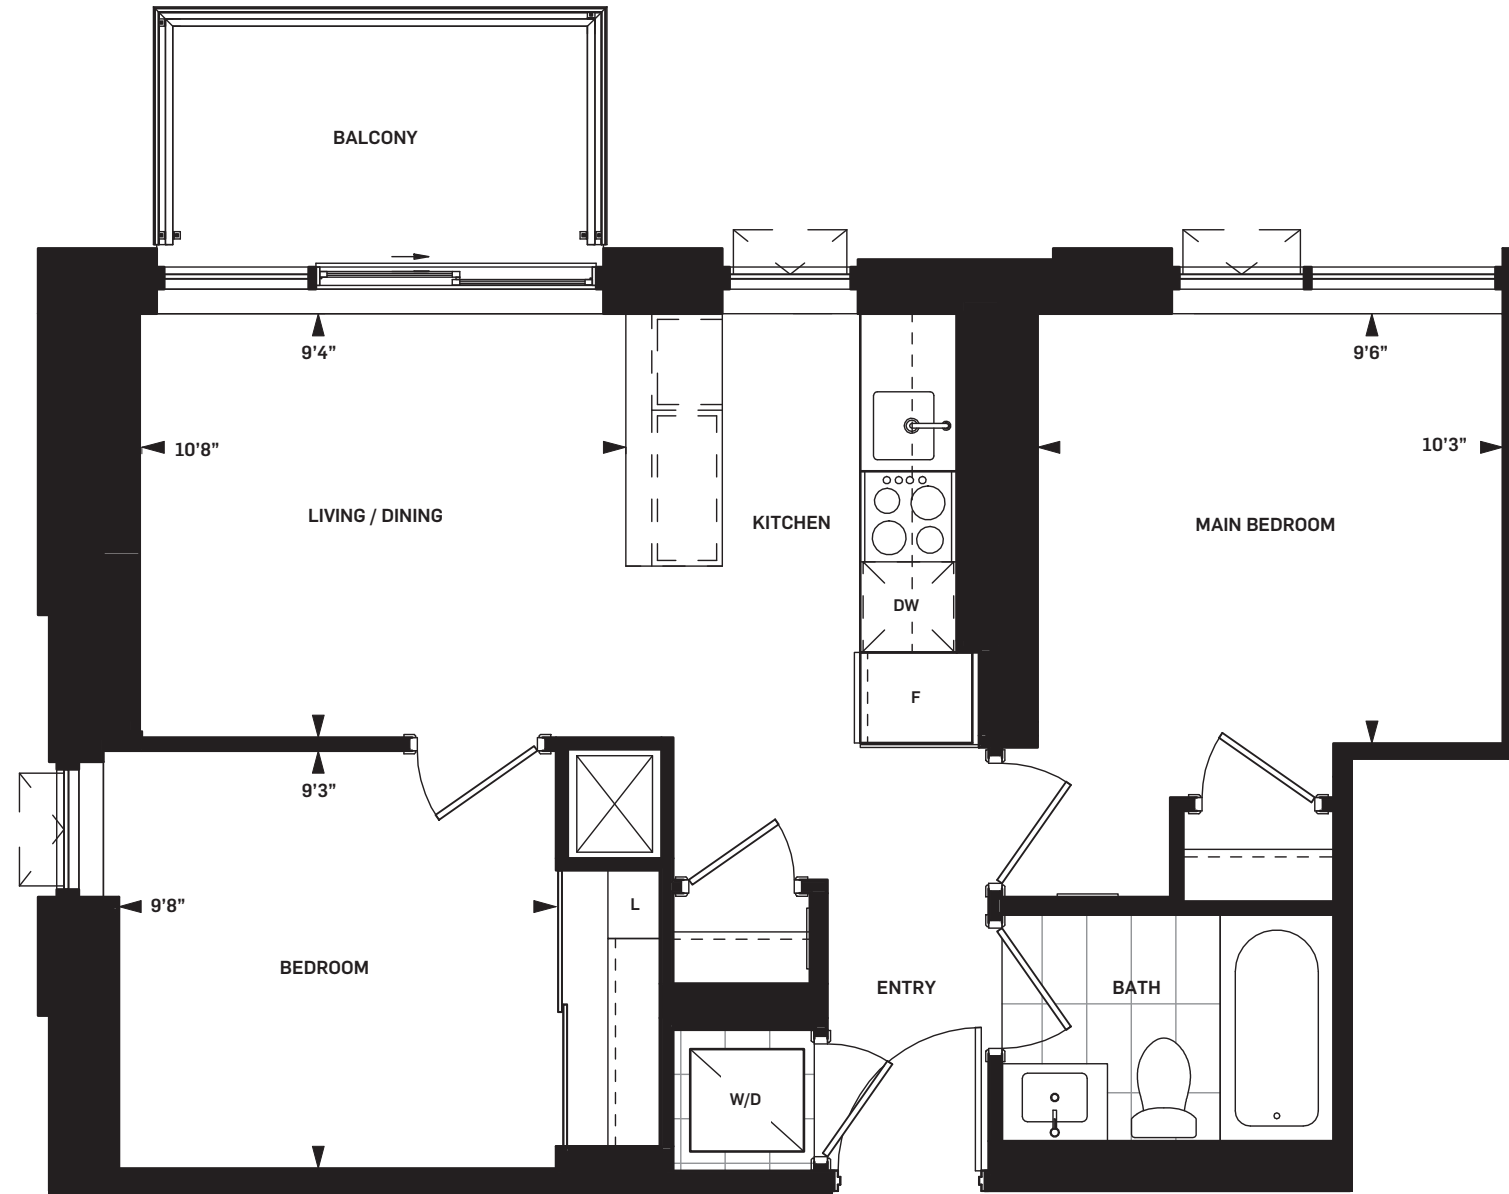

Level 06



Drawings are not to scale. All areas and stated room dimensions are approximate. Note: Actual usable floor space may vary from the stated floor area. Floor area is measured in accordance with the HCRA directive on floor area calculations. Size and location of windows may vary. The purchaser acknowledges that the actual unit purchased may be a reversed mirror layout of the plan shown. Outdoor area will vary depending on unit location within the building. Illustration is artist's concept. E. & O. E. Please speak with a Sales Representative for details.



DANIELS ON
PARLIAMENT
SOUTH TOWER



WOLFREY
2B-J | 2 BEDROOM

SUITE AREA 682 sq.ft.
OUTDOOR AREA 39 sq.ft.
TOTAL AREA 721 sq.ft.

**WHOLE LIFE
CARBON IMPACT**

76
tonnes CO₂

Daniels
love where you live™

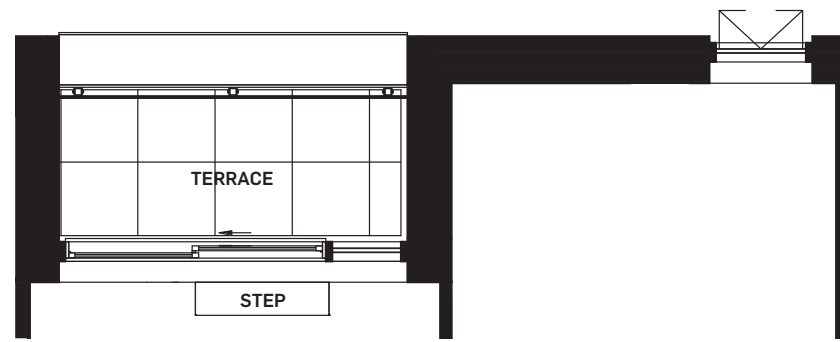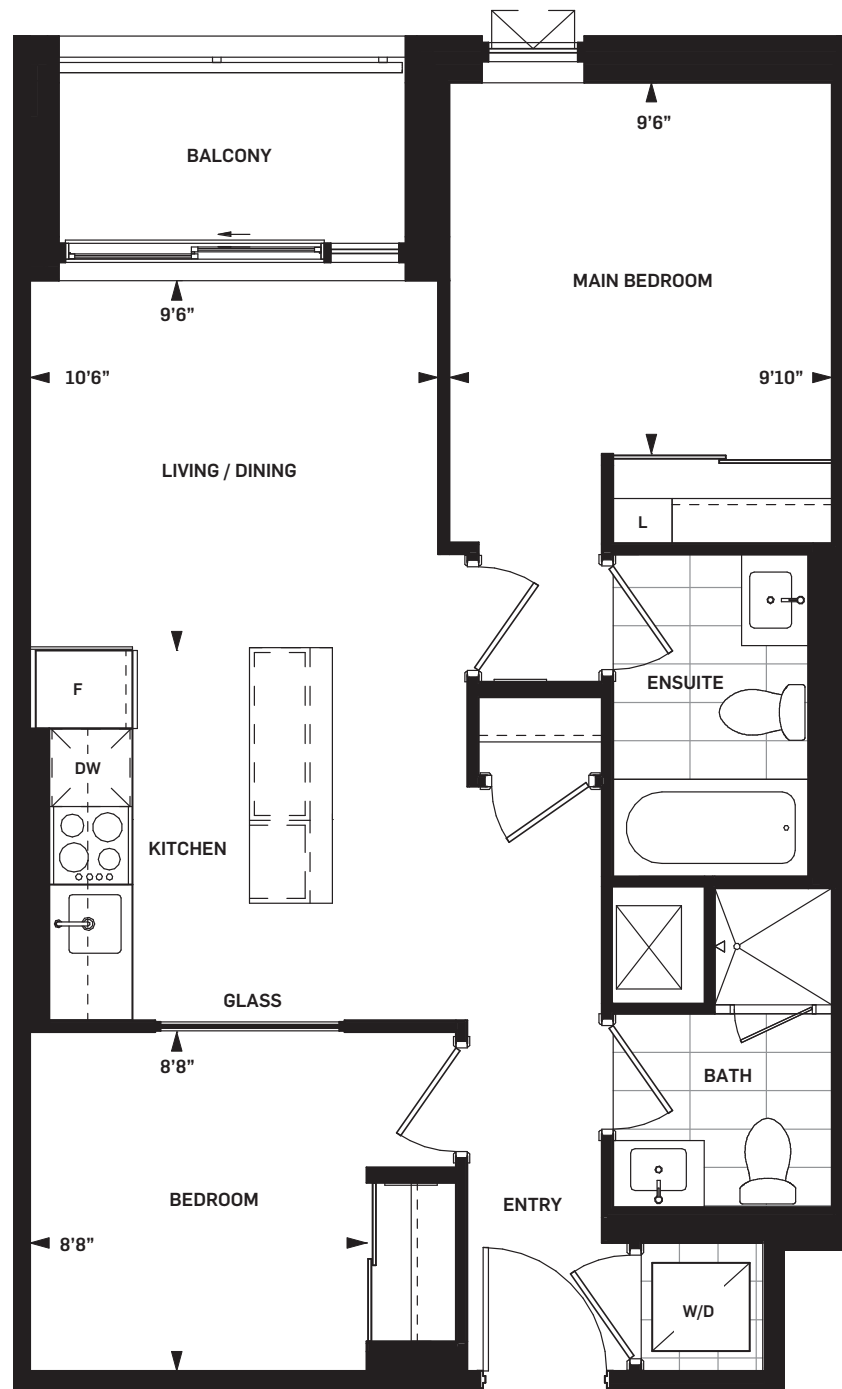

Terrace on Level 2
SUITE AREA: 682 sq ft
OUTDOOR AREA: 33 sq ft
TOTAL AREA: 715 sq ft




Level 05



Level 04



Level 03

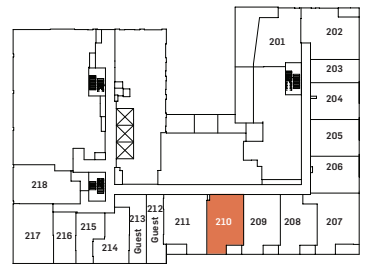

Level 02



Drawings are not to scale. All areas and stated room dimensions are approximate. Note: Actual usable floor space may vary from the stated floor area. Floor area is measured in accordance with the HCRA directive on floor area calculations. Size and location of windows may vary. The purchaser acknowledges that the actual unit purchased may be a reversed mirror layout of the plan shown. Outdoor area will vary depending on unit location within the building. Illustration is artist's concept. E. & O. E. Please speak with a Sales Representative for details.



DANIELS ON
PARLIAMENT
SOUTH TOWER



BOWDEN
2B-K | 2 BEDROOM

SUITE AREA 693 sq.ft.
OUTDOOR AREA 38 sq.ft.
TOTAL AREA 731 sq.ft.

**WHOLE LIFE
CARBON IMPACT**

77
tonnes CO₂

Daniels
love where you live™

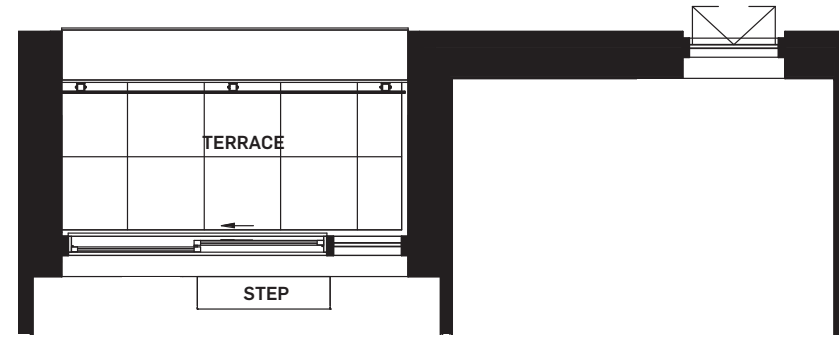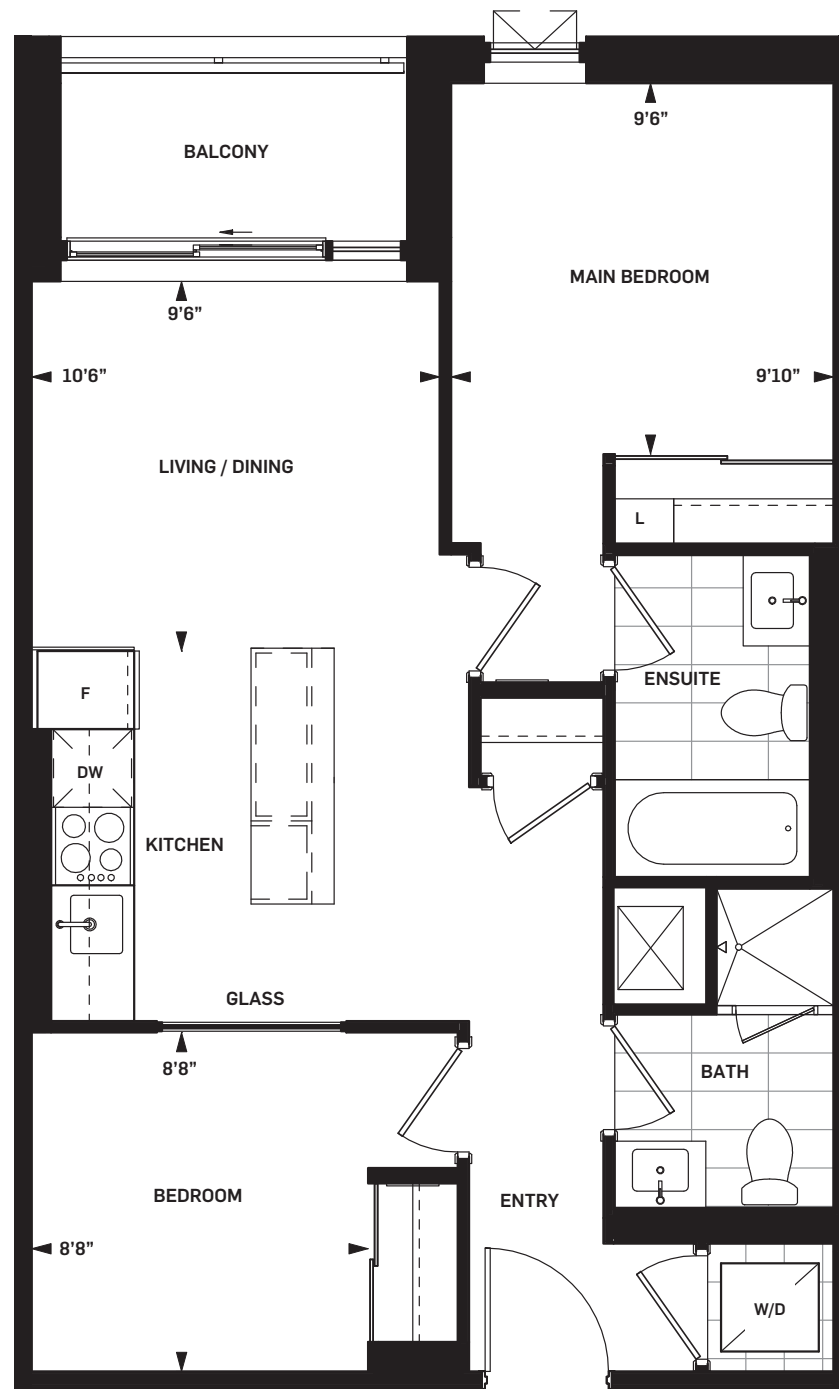

Terrace on Level 2
SUITE AREA: 693 sq ft
OUTDOOR AREA: 33 sq ft
TOTAL AREA: 726 sq ft



Level 05



Level 04



Level 03



Level 02



Drawings are not to scale. All areas and stated room dimensions are approximate. Note: Actual usable floor space may vary from the stated floor area. Floor area is measured in accordance with the HCRA directive on floor area calculations. Size and location of windows may vary. The purchaser acknowledges that the actual unit purchased may be a reversed mirror layout of the plan shown. Outdoor area will vary depending on unit location within the building. Illustration is artist's concept. E. & O. E. Please speak with a Sales Representative for details.



DANIELS ON
PARLIAMENT
SOUTH TOWER


HAMPTON
2B-P | 2 BEDROOM

SUITE AREA 723 sq.ft.
OUTDOOR AREA 54 sq.ft.
TOTAL AREA 777 sq.ft.

**WHOLE LIFE
CARBON IMPACT**

80
tonnes CO₂

Daniels
love where you live™

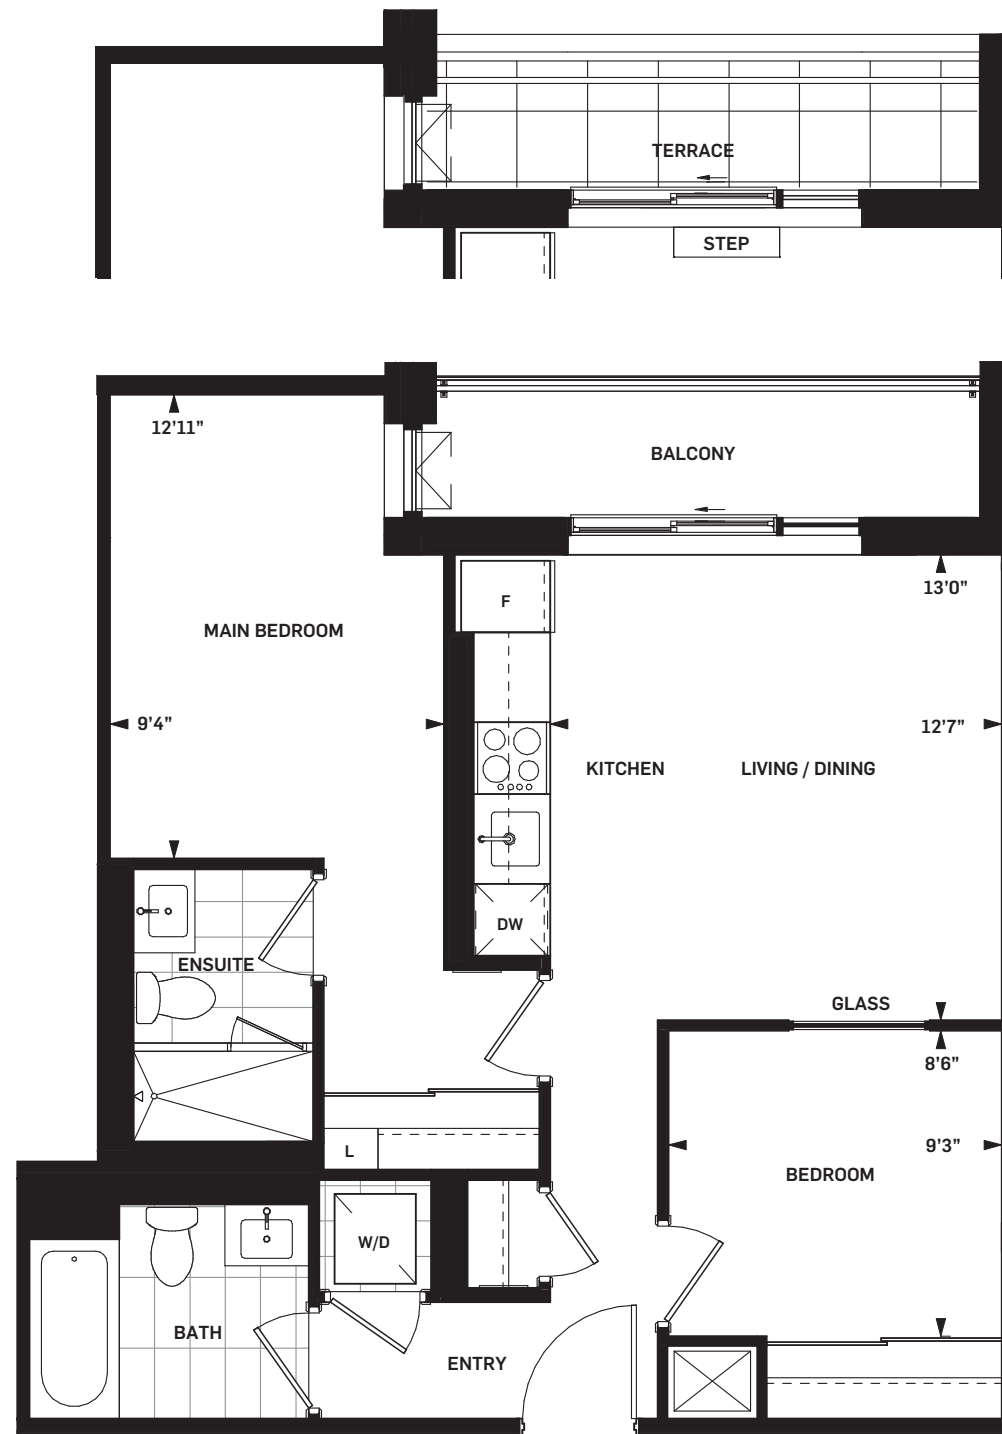

Terrace on Level 3
SUITE AREA: 723 sq ft
OUTDOOR AREA: 51 sq ft
TOTAL AREA: 774 sq ft



Level 05



Level 04



Level 03



Drawings are not to scale. All areas and stated room dimensions are approximate. Note: Actual usable floor space may vary from the stated floor area. Floor area is measured in accordance with the HCRA directive on floor area calculations. Size and location of windows may vary. The purchaser acknowledges that the actual unit purchased may be a reversed mirror layout of the plan shown. Outdoor area will vary depending on unit location within the building. Illustration is artist's concept. E. & O. E. Please speak with a Sales Representative for details.



DANIELS ON
PARLIAMENT
SOUTH TOWER


GARNOCK
2B-Q | 2 BEDROOM

SUITE AREA 737 sq.ft.

WHOLE LIFE
CARBON IMPACT

82
tonnes CO₂

Daniels
love where you live™

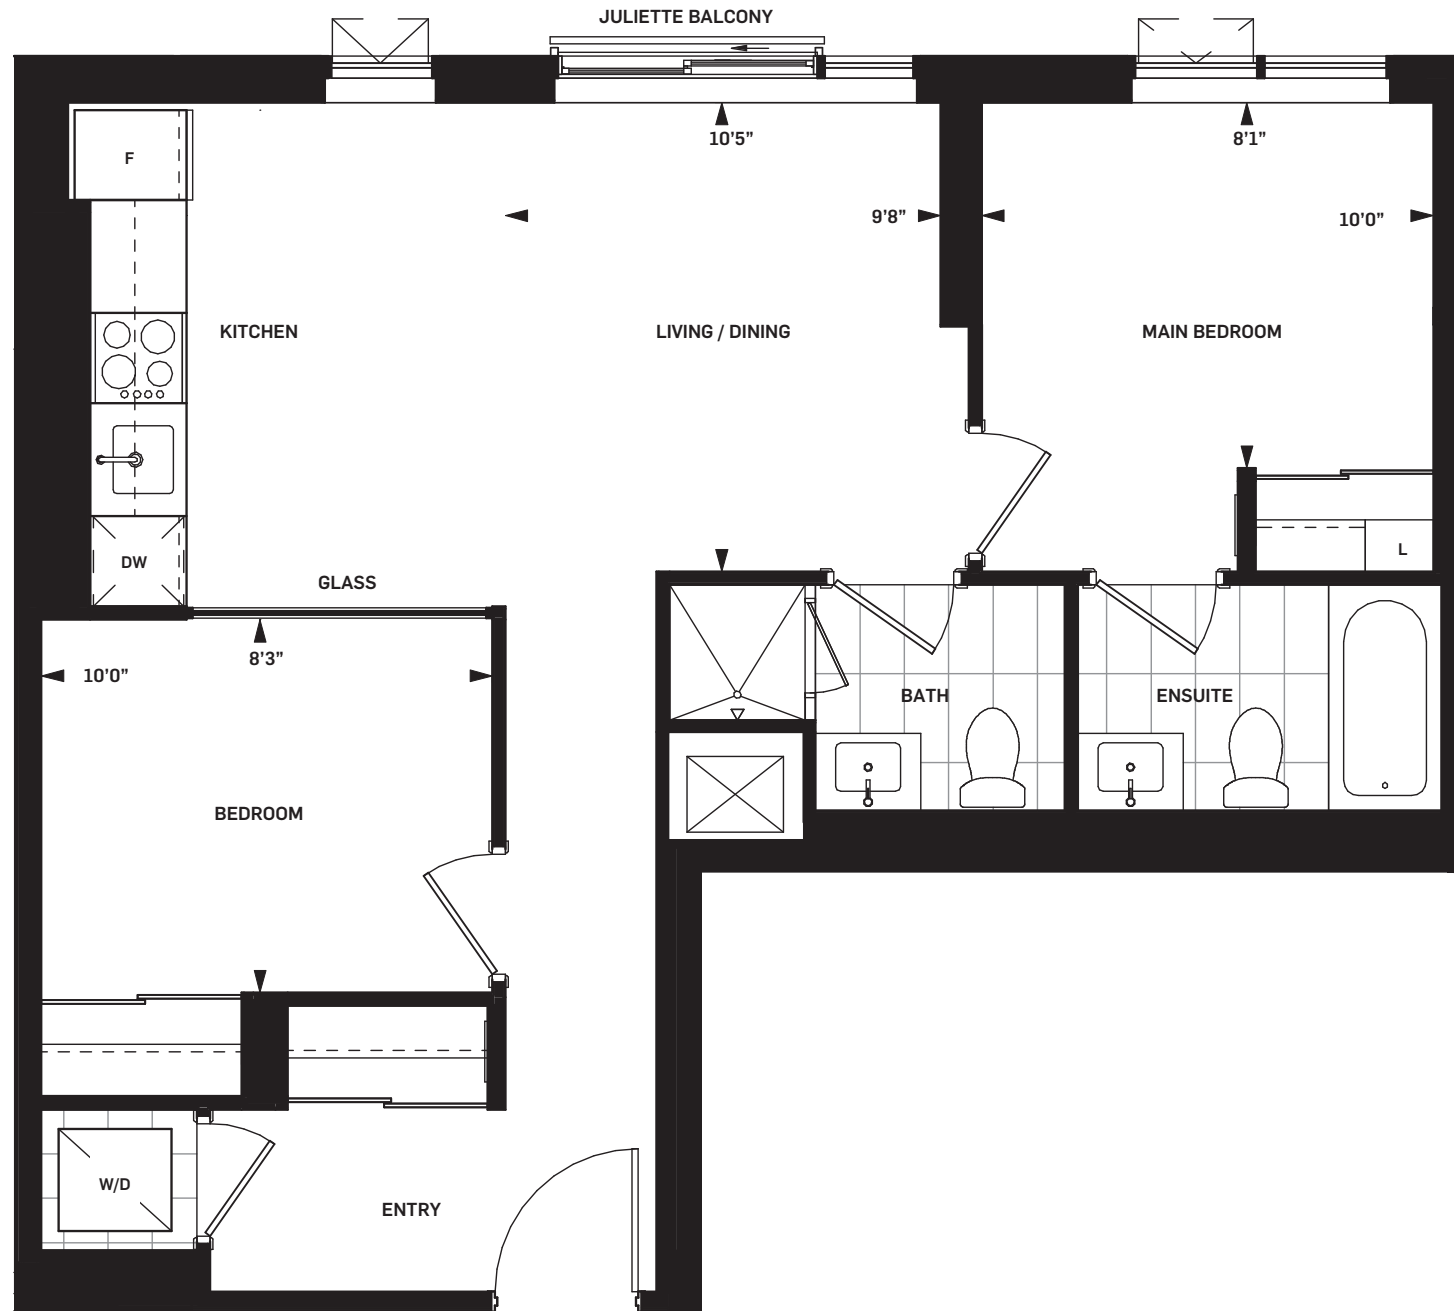

Level 05



Level 04



Level 03



Drawings are not to scale. All areas and stated room dimensions are approximate. Note: Actual usable floor space may vary from the stated floor area. Floor area is measured in accordance with the HCRA directive on floor area calculations. Size and location of windows may vary. The purchaser acknowledges that the actual unit purchased may be a reversed mirror layout of the plan shown. Outdoor area will vary depending on unit location within the building. Illustration is artist's concept. E. & O. E. Please speak with a Sales Representative for details.



DANIELS ON
PARLIAMENT
SOUTH TOWER


SPARKHALL
2B-U | 2 BEDROOM

SUITE AREA 740 sq.ft.
OUTDOOR AREA 52 sq.ft.
TOTAL AREA 792 sq.ft.

**WHOLE LIFE
CARBON IMPACT**

82
tonnes CO₂

Daniels
love where you live™

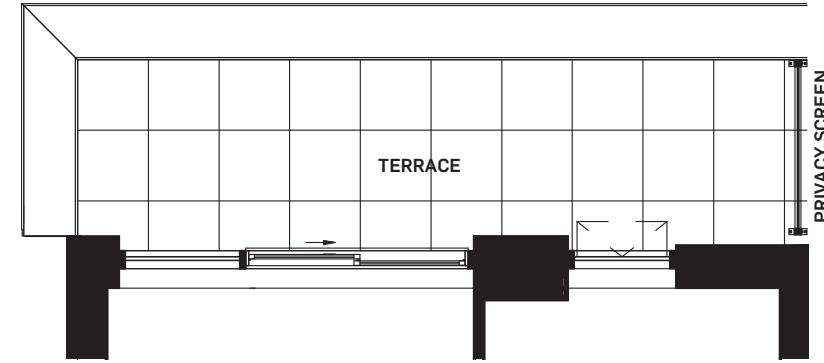

Terrace on Level 3
SUITE AREA: 740 sq ft
OUTDOOR AREA: 99 sq ft
TOTAL AREA: 839 sq ft



Level 05



Level 04



Level 03



Drawings are not to scale. All areas and stated room dimensions are approximate. Note: Actual usable floor space may vary from the stated floor area. Floor area is measured in accordance with the HCRA directive on floor area calculations. Size and location of windows may vary. The purchaser acknowledges that the actual unit purchased may be a reversed mirror layout of the plan shown. Outdoor area will vary depending on unit location within the building. Illustration is artist's concept. E. & O. E. Please speak with a Sales Representative for details.



DANIELS ON
PARLIAMENT
SOUTH TOWER


GRANDVIEW
2B-T | 2 BEDROOM

SUITE AREA 740 sq.ft.
OUTDOOR AREA 47 sq.ft.
TOTAL AREA 787 sq.ft.


**WHOLE LIFE
CARBON IMPACT**

82
tonnes CO₂


Daniels
love where you live™

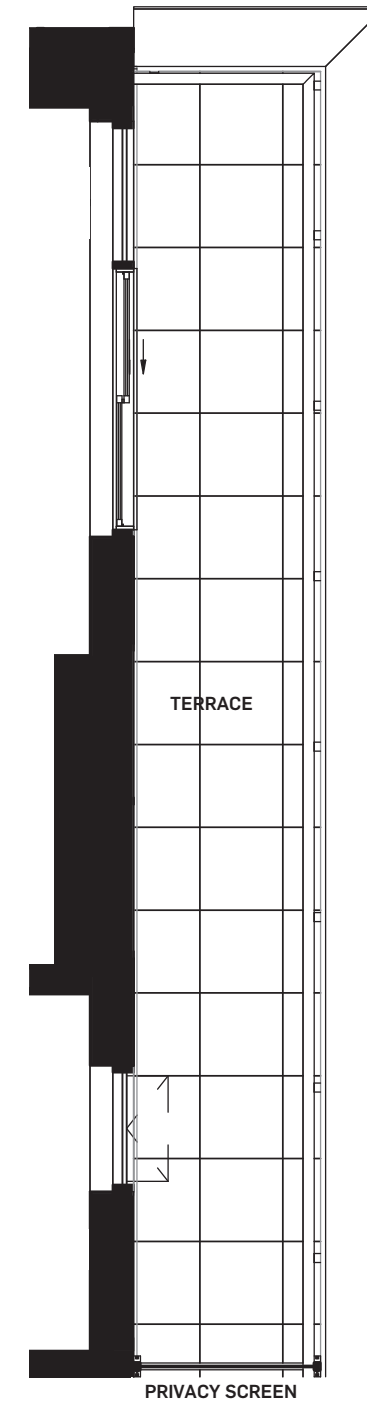


Terrace on Level 8
SUITE AREA: 740 sq ft
OUTDOOR AREA: 123 sq ft
TOTAL AREA: 863 sq ft

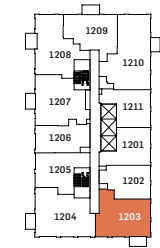

Level 12,
16 & 25

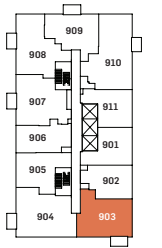

Level 09-11,
13-15, 17-24

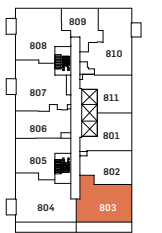

Level 08



Drawings are not to scale. All areas and stated room dimensions are approximate. Note: Actual usable floor space may vary from the stated floor area. Floor area is measured in accordance with the HCRA directive on floor area calculations. Size and location of windows may vary. The purchaser acknowledges that the actual unit purchased may be a reversed mirror layout of the plan shown. Outdoor area will vary depending on unit location within the building. Illustration is artist's concept. E. & O. E. Please speak with a Sales Representative for details.



DANIELS ON PARLIAMENT

SOUTH TOWER

INGHAM

2B-X | 2 BEDROOM

SUITE AREA 776 sq.ft.

OUTDOOR AREA 52 sq.ft.



TOTAL AREA 828 sq.ft.

**WHOLE LIFE
CARBON IMPACT**

86

tonnes CO₂

Daniels
love where you live™

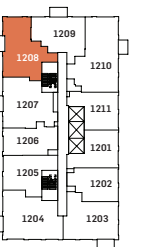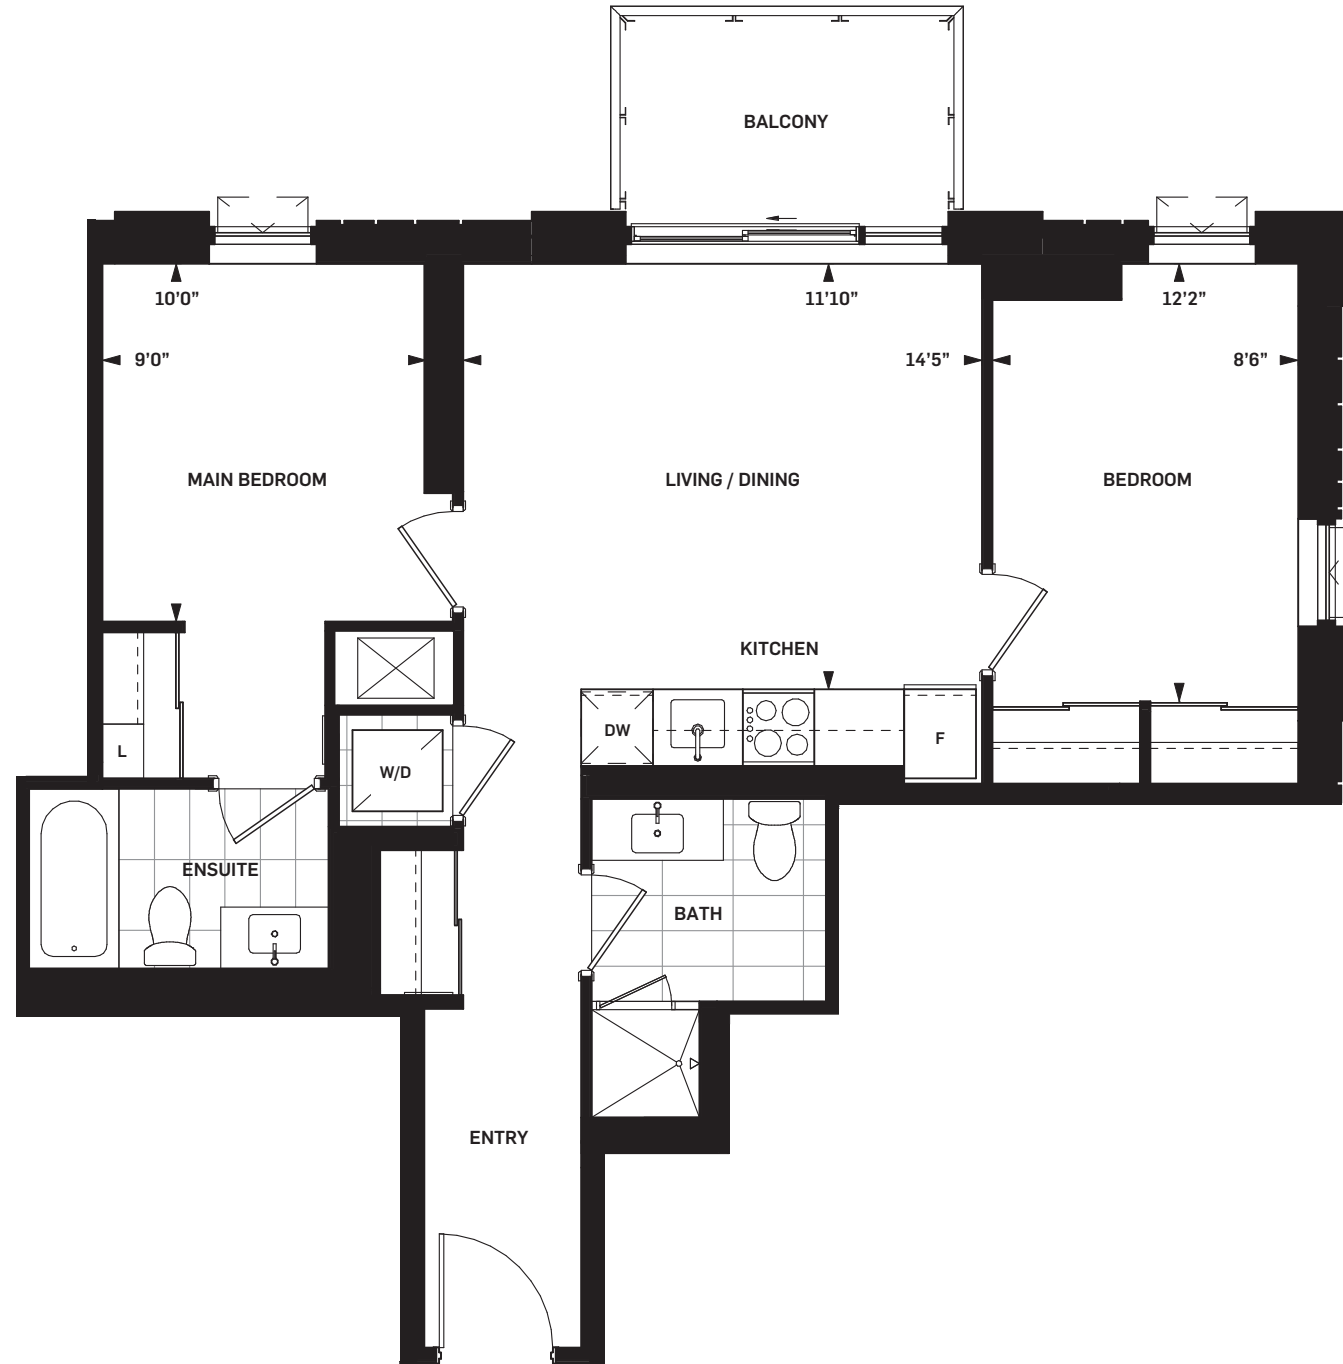

Level 12,
16 & 25



Drawings are not to scale. All areas and stated room dimensions are approximate. Note: Actual usable floor space may vary from the stated floor area. Floor area is measured in accordance with the HCRA directive on floor area calculations. Size and location of windows may vary. The purchaser acknowledges that the actual unit purchased may be a reversed mirror layout of the plan shown. Outdoor area will vary depending on unit location within the building. Illustration is artist's concept. E. & O. E. Please speak with a Sales Representative for details.



DANIELS ON
PARLIAMENT
SOUTH TOWER



BOULTON
2B-Z | 2 BEDROOM

SUITE AREA 791 sq.ft.
OUTDOOR AREA 41 sq.ft.
TOTAL AREA 832 sq.ft.

**WHOLE LIFE
CARBON IMPACT**


88
tonnes CO₂

Daniels
love where you live™

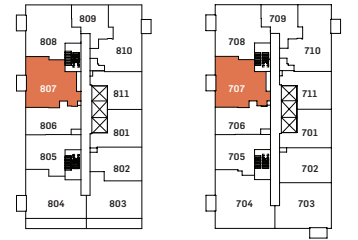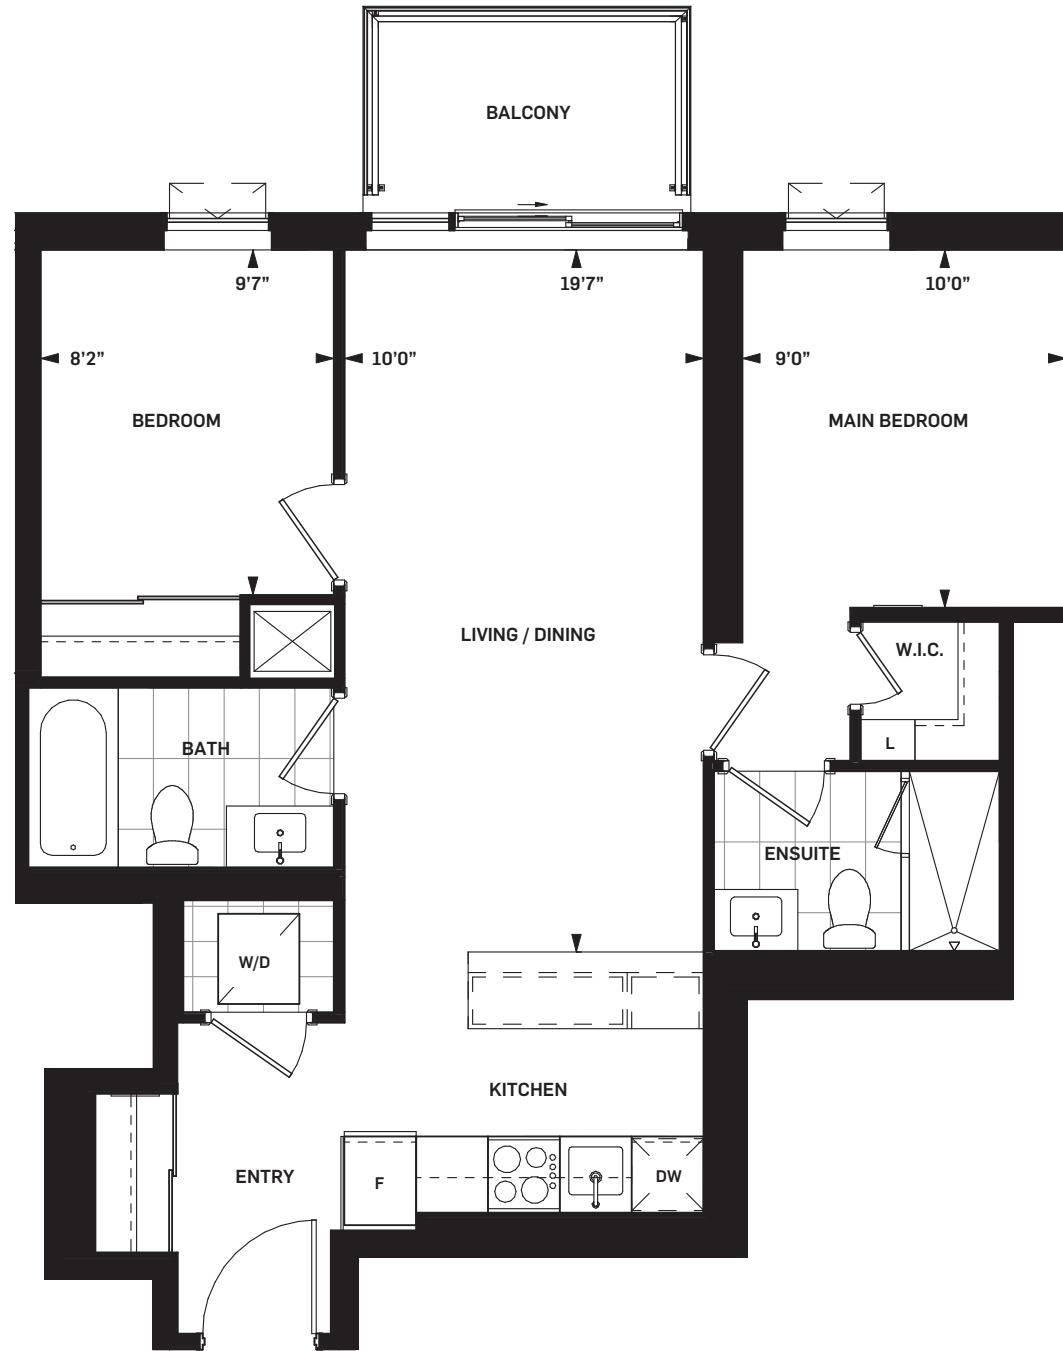

Level 08

Level 07

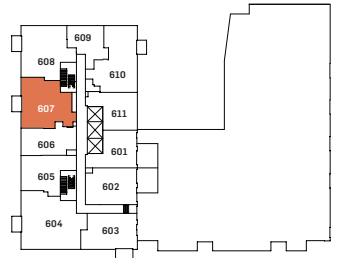

Level 06



Level 05



Level 04



Drawings are not to scale. All areas and stated room dimensions are approximate. Note: Actual usable floor space may vary from the stated floor area. Floor area is measured in accordance with the HCRA directive on floor area calculations. Size and location of windows may vary. The purchaser acknowledges that the actual unit purchased may be a reversed mirror layout of the plan shown. Outdoor area will vary depending on unit location within the building. Illustration is artist's concept. E. & O. E. Please speak with a Sales Representative for details.



DANIELS ON
PARLIAMENT
SOUTH TOWER


CORNWALL
2B-BB | 2 BEDROOM

SUITE AREA 795 sq.ft.
OUTDOOR AREA 50 sq.ft.
TOTAL AREA 845 sq.ft.

**WHOLE LIFE
CARBON IMPACT**

88
tonnes CO₂

Daniels
love where you live™

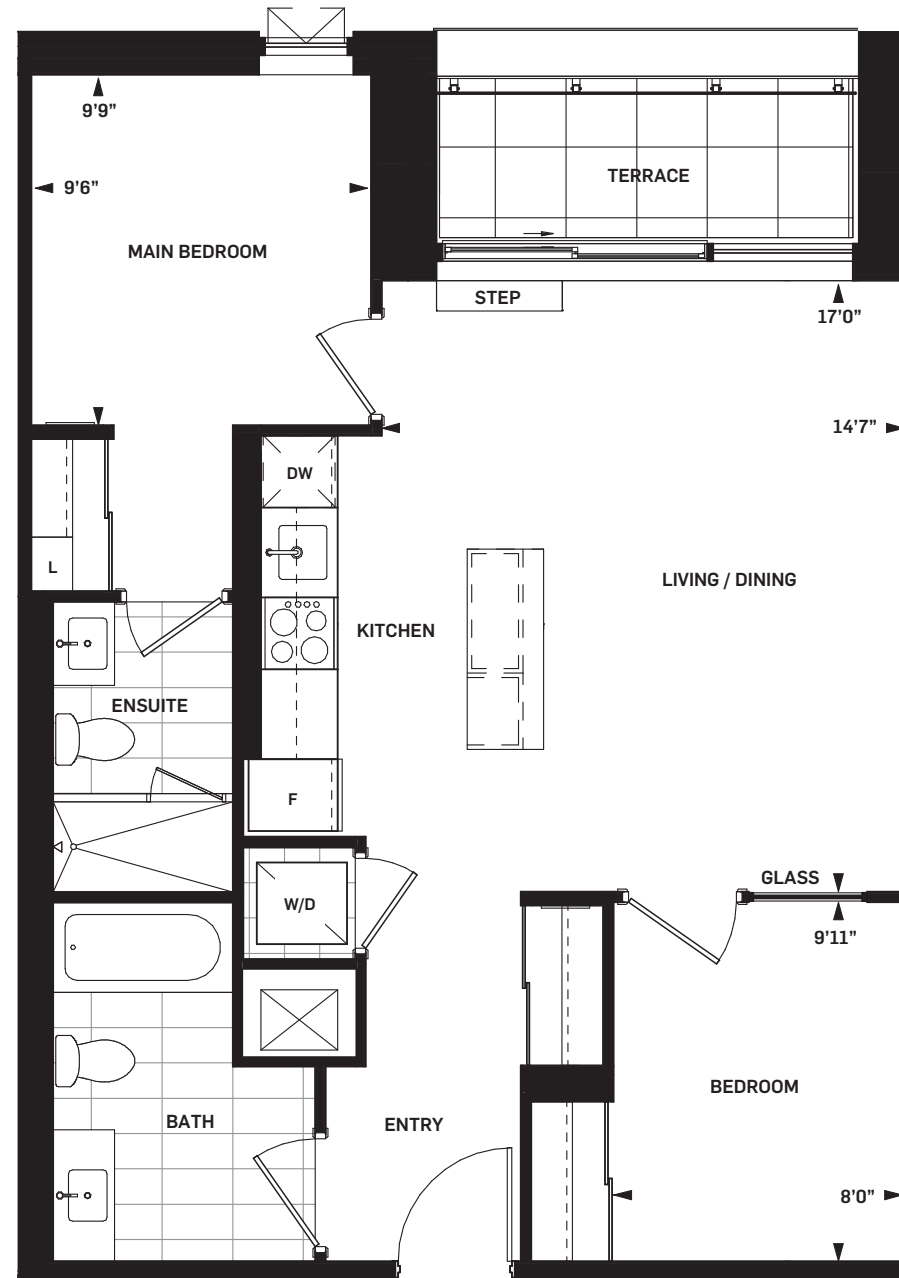

Level 02



Drawings are not to scale. All areas and stated room dimensions are approximate. Note: Actual usable floor space may vary from the stated floor area. Floor area is measured in accordance with the HCRA directive on floor area calculations. Size and location of windows may vary. The purchaser acknowledges that the actual unit purchased may be a reversed mirror layout of the plan shown. Outdoor area will vary depending on unit location within the building. Illustration is artist's concept. E. & O. E. Please speak with a Sales Representative for details.



DANIELS ON PARLIAMENT

SOUTH TOWER

TIVERTON

2B-AA | 2 BEDROOM

SUITE AREA 794 sq.ft.
OUTDOOR AREA 45 sq.ft.
TOTAL AREA 839 sq.ft.

**WHOLE LIFE
CARBON IMPACT**

88
tonnes CO₂

Daniels
love where you live™



Terrace on Level 2
 SUITE AREA: 794 sq ft
 OUTDOOR AREA: 446 sq ft
 TOTAL AREA: 1240 sq ft



Level 04



Level 03



Level 02



Drawings are not to scale. All areas and stated room dimensions are approximate. Note: Actual usable floor space may vary from the stated floor area. Floor area is measured in accordance with the HCRA directive on floor area calculations. Size and location of windows may vary. The purchaser acknowledges that the actual unit purchased may be a reversed mirror layout of the plan shown. Outdoor area will vary depending on unit location within the building. Illustration is artist's concept. E. & O. E. Please speak with a Sales Representative for details.



DANIELS ON PARLIAMENT

SOUTH TOWER

LOGAN



2B-Y | 2 BEDROOM

SUITE AREA 790 sq.ft.
OUTDOOR AREA 51 sq.ft.
TOTAL AREA 841 sq.ft.


**WHOLE LIFE
CARBON IMPACT**

88
tonnes CO₂

Daniels
love where you live™

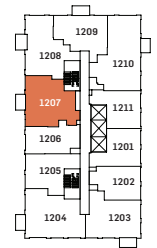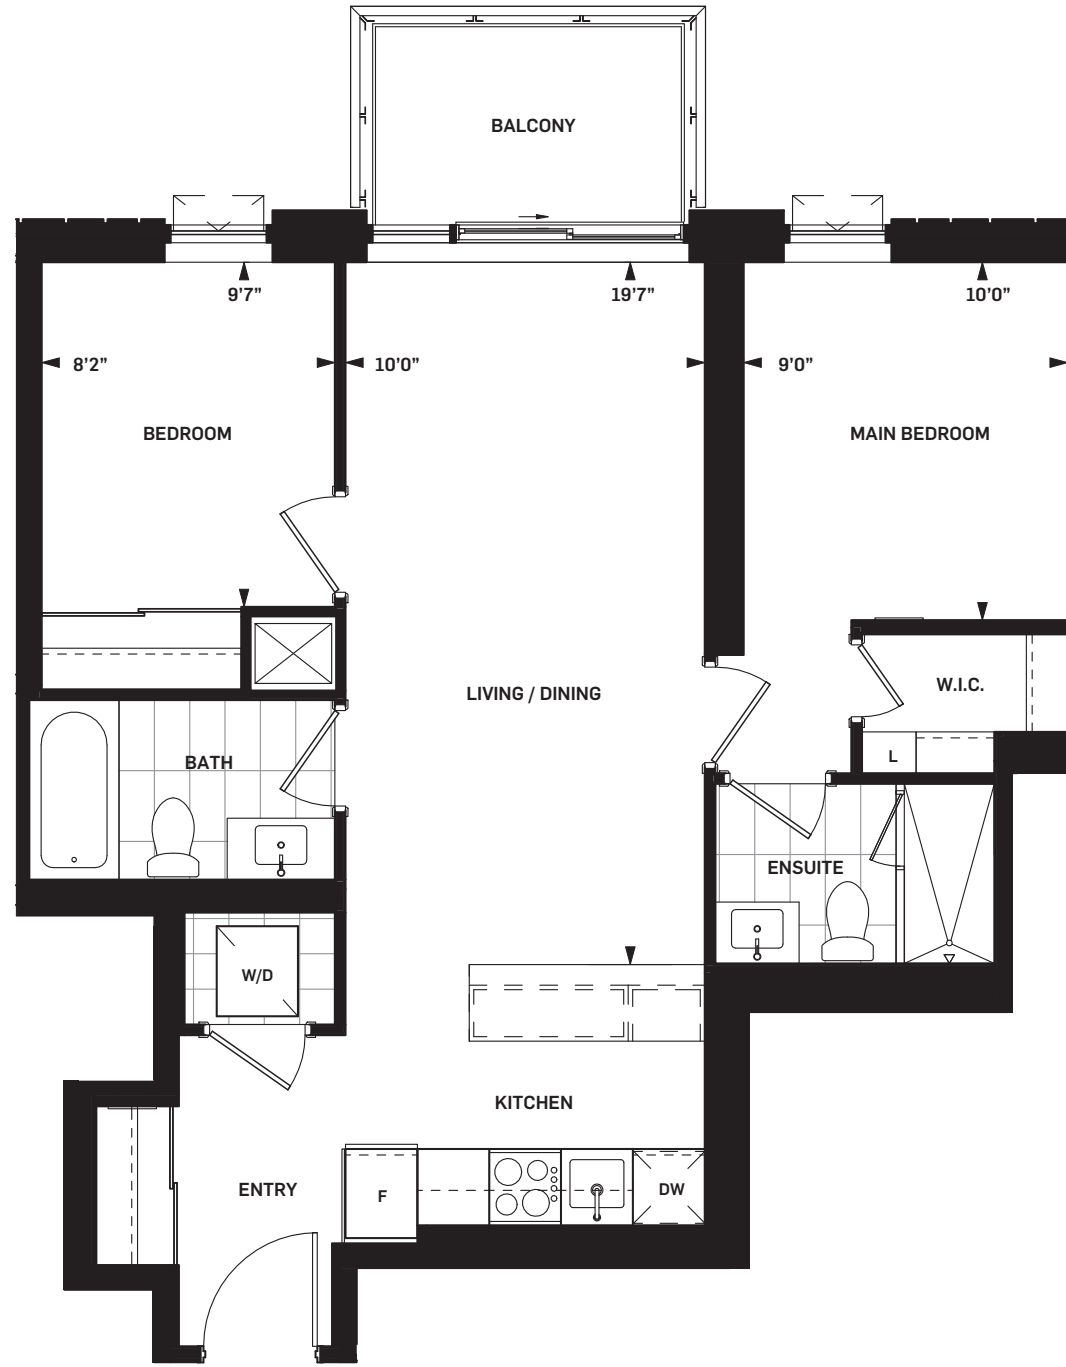

Level 12,
16 & 25

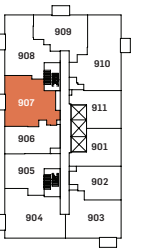

Level 09-11,
13-15, 17-24



Drawings are not to scale. All areas and stated room dimensions are approximate. Note: Actual usable floor space may vary from the stated floor area. Floor area is measured in accordance with the HCRA directive on floor area calculations. Size and location of windows may vary. The purchaser acknowledges that the actual unit purchased may be a reversed mirror layout of the plan shown. Outdoor area will vary depending on unit location within the building. Illustration is artist's concept. E. & O. E. Please speak with a Sales Representative for details.



DANIELS ON
PARLIAMENT
SOUTH TOWER

WARDELL

2B-BB (BF) | 2 BEDROOM

SUITE AREA 795 sq.ft.


OUTDOOR AREA 49 sq.ft.

TOTAL AREA 844 sq.ft.

**WHOLE LIFE
CARBON IMPACT**

88
tonnes CO₂

Daniels
love where you live™

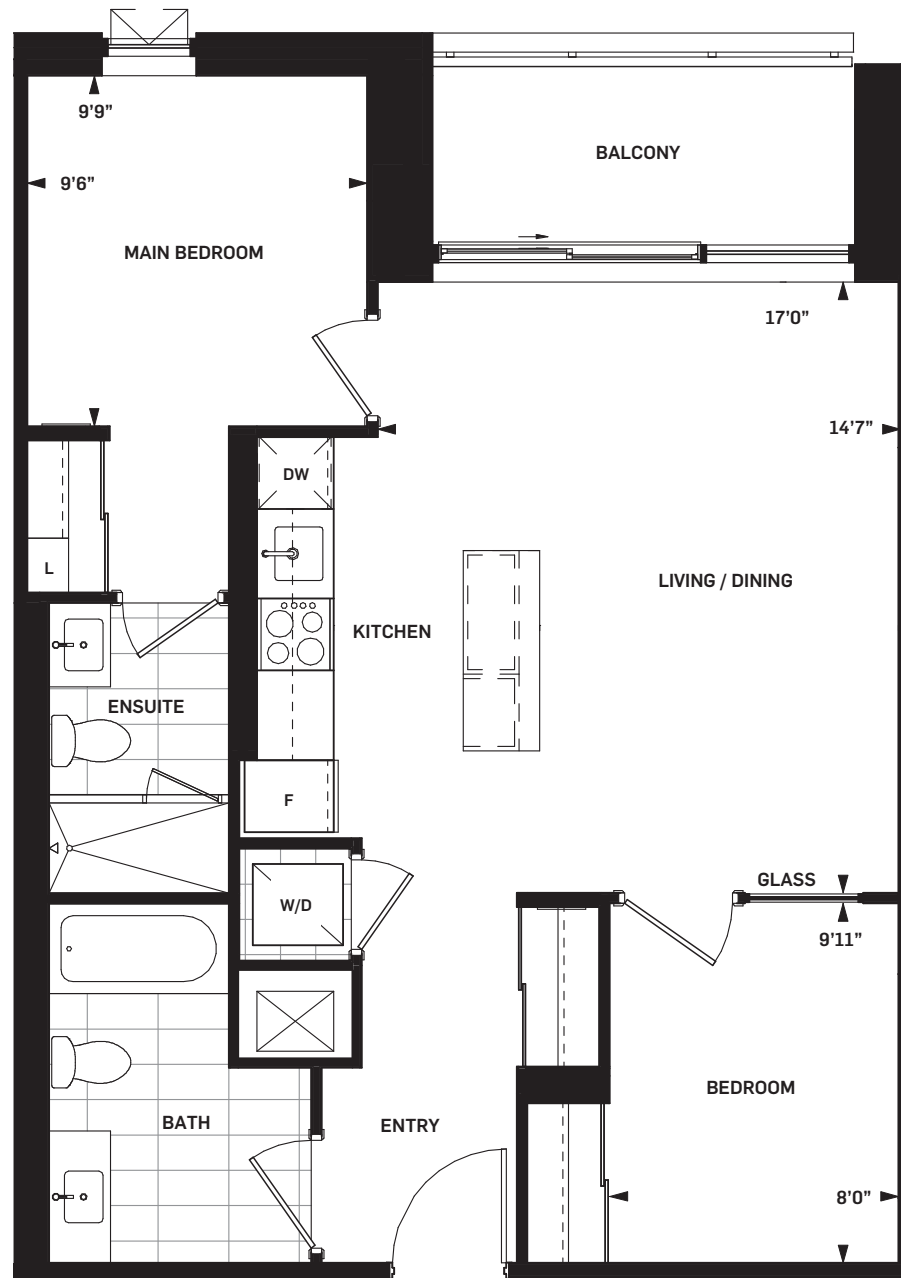

Level 05



Level 04



Level 03



Drawings are not to scale. All areas and stated room dimensions are approximate. Note: Actual usable floor space may vary from the stated floor area. Floor area is measured in accordance with the HCRA directive on floor area calculations. Size and location of windows may vary. The purchaser acknowledges that the actual unit purchased may be a reversed mirror layout of the plan shown. Outdoor area will vary depending on unit location within the building. Illustration is artist's concept. E. & O. E. Please speak with a Sales Representative for details.



DANIELS ON PARLIAMENT

SOUTH TOWER

CLARK


2B-CC | 2 BEDROOM

SUITE AREA	796 sq.ft.
OUTDOOR AREA	51 sq.ft.
TOTAL AREA	847 sq.ft.

**WHOLE LIFE
CARBON IMPACT**

88
tonnes CO₂

Daniels
love where you live™

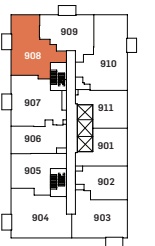

Level 09-11,
13-15, 17-24



Drawings are not to scale. All areas and stated room dimensions are approximate. Note: Actual usable floor space may vary from the stated floor area. Floor area is measured in accordance with the HCRA directive on floor area calculations. Size and location of windows may vary. The purchaser acknowledges that the actual unit purchased may be a reversed mirror layout of the plan shown. Outdoor area will vary depending on unit location within the building. Illustration is artist's concept. E. & O. E. Please speak with a Sales Representative for details.



DANIELS ON
PARLIAMENT
SOUTH TOWER



LANCASTER
2B-FF | 2 BEDROOM

SUITE AREA 810 sq.ft.

WHOLE LIFE
CARBON IMPACT

90
tonnes CO₂

Daniels
love where you live™

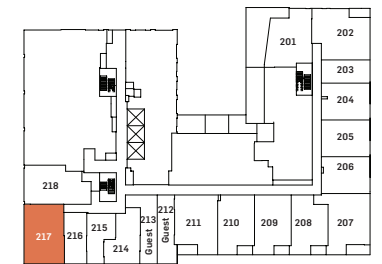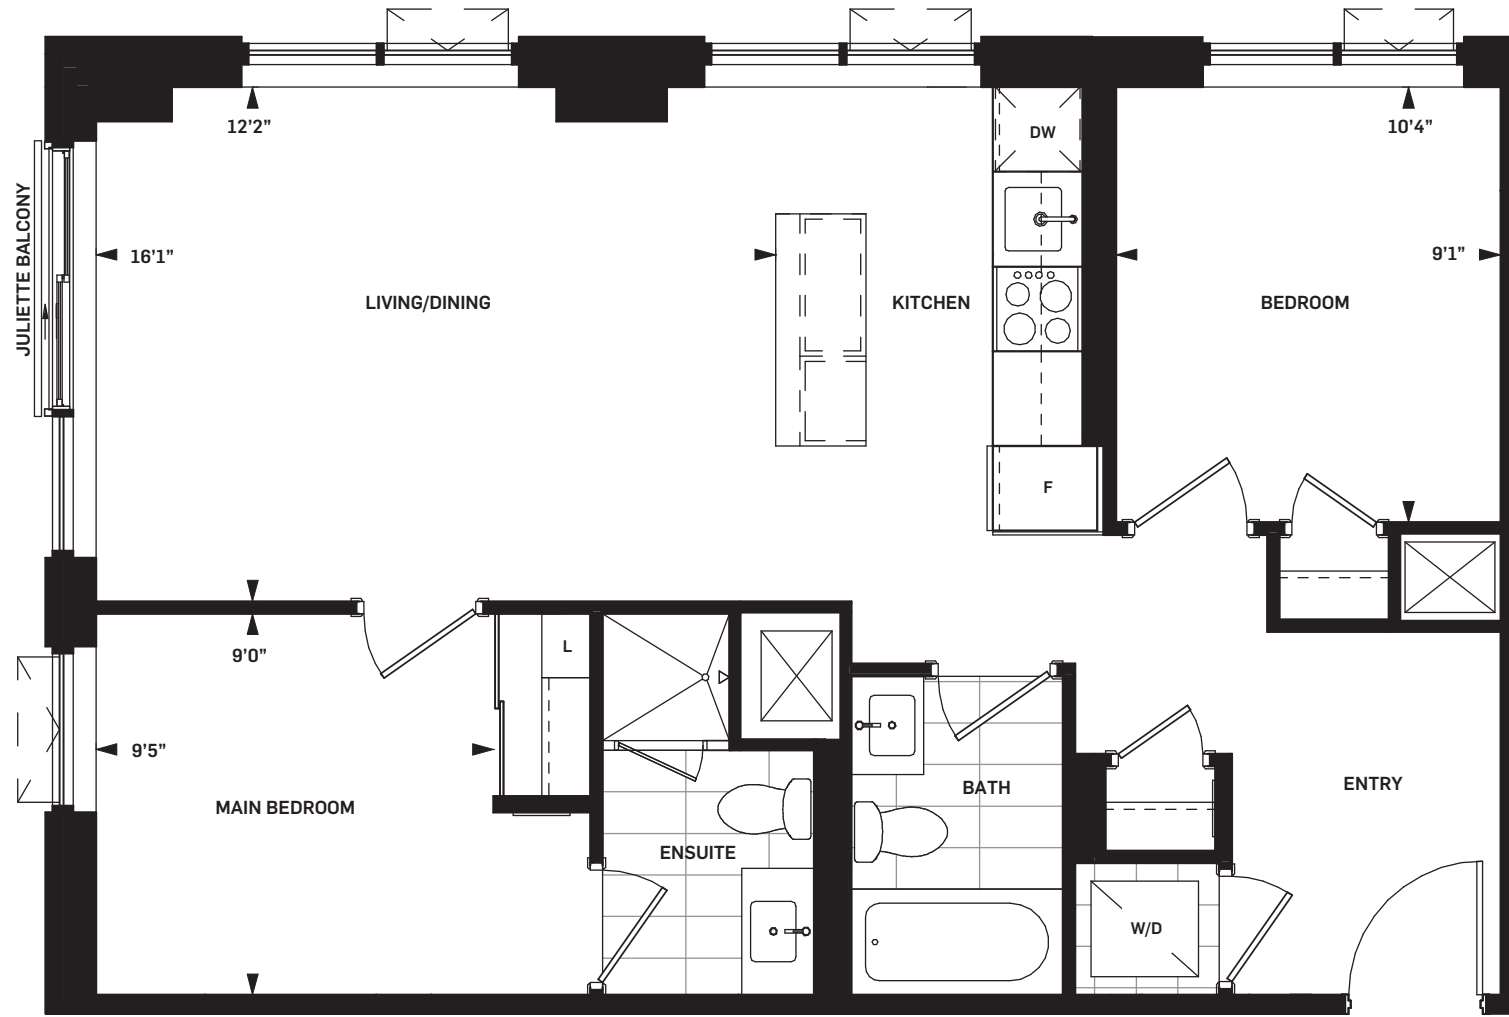

Level 02



Drawings are not to scale. All areas and stated room dimensions are approximate. Note: Actual usable floor space may vary from the stated floor area. Floor area is measured in accordance with the HCRA directive on floor area calculations. Size and location of windows may vary. The purchaser acknowledges that the actual unit purchased may be a reversed mirror layout of the plan shown. Outdoor area will vary depending on unit location within the building. Illustration is artist's concept. E. & O. E. Please speak with a Sales Representative for details.



DANIELS ON
PARLIAMENT
SOUTH TOWER

SAULTER


2B-HH | 2 BEDROOM

SUITE AREA	822 sq.ft.
OUTDOOR AREA	45 sq.ft.
TOTAL AREA	867 sq.ft.

**WHOLE LIFE
CARBON IMPACT**

91
tonnes CO₂

Daniels
love where you live™

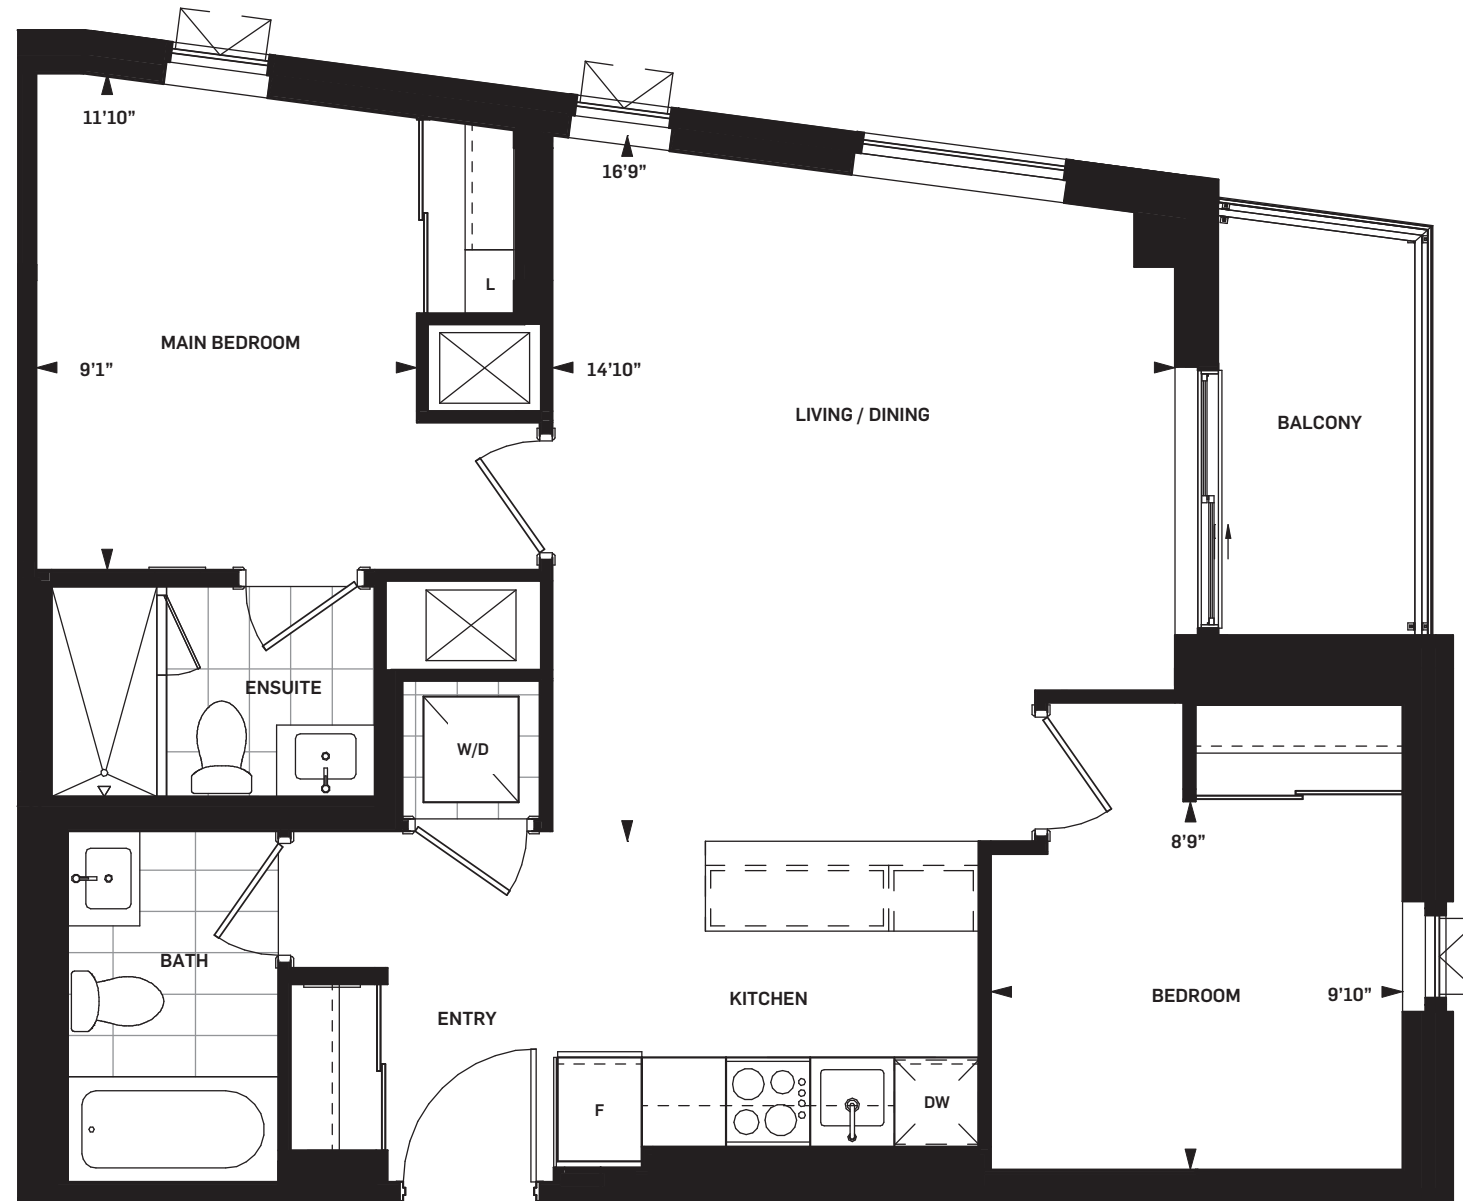

Level 05



Drawings are not to scale. All areas and stated room dimensions are approximate. Note: Actual usable floor space may vary from the stated floor area. Floor area is measured in accordance with the HCRA directive on floor area calculations. Size and location of windows may vary. The purchaser acknowledges that the actual unit purchased may be a reversed mirror layout of the plan shown. Outdoor area will vary depending on unit location within the building. Illustration is artist's concept. E. & O. E. Please speak with a Sales Representative for details.



DANIELS ON
PARLIAMENT
SOUTH TOWER

EMPIRE

2B-JJ | 2 BEDROOM

SUITE AREA 825 sq.ft.
OUTDOOR AREA 45 sq.ft.
TOTAL AREA 870 sq.ft.

WHOLE LIFE
CARBON IMPACT

92

tonnes CO₂

Daniels
love where you live™



Level 06



Level 05



Drawings are not to scale. All areas and stated room dimensions are approximate. Note: Actual usable floor space may vary from the stated floor area. Floor area is measured in accordance with the HCRA directive on floor area calculations. Size and location of windows may vary. The purchaser acknowledges that the actual unit purchased may be a reversed mirror layout of the plan shown. Outdoor area will vary depending on unit location within the building. Illustration is artist's concept. E. & O. E. Please speak with a Sales Representative for details.



DANIELS ON
PARLIAMENT
SOUTH TOWER

BOOTH

2B-KK (BF) | 2 BEDROOM

SUITE AREA 826 sq.ft.


OUTDOOR AREA 52 sq.ft.

TOTAL AREA 878 sq.ft.

**WHOLE LIFE
CARBON IMPACT**

92
tonnes CO₂

Daniels
love where you live™

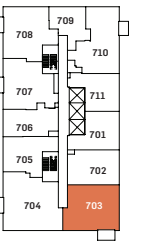

Level 07



Drawings are not to scale. All areas and stated room dimensions are approximate. Note: Actual usable floor space may vary from the stated floor area. Floor area is measured in accordance with the HCRA directive on floor area calculations. Size and location of windows may vary. The purchaser acknowledges that the actual unit purchased may be a reversed mirror layout of the plan shown. Outdoor area will vary depending on unit location within the building. Illustration is artist's concept. E. & O. E. Please speak with a Sales Representative for details.



DANIELS ON
PARLIAMENT
SOUTH TOWER

MORSE

2B-MM (BF) | 2 BEDROOM

SUITE AREA 836 sq.ft.

OUTDOOR AREA 41 sq.ft.


TOTAL AREA 877 sq.ft.

WHOLE LIFE
CARBON IMPACT

93


tonnes CO₂

Daniels
love where you live™

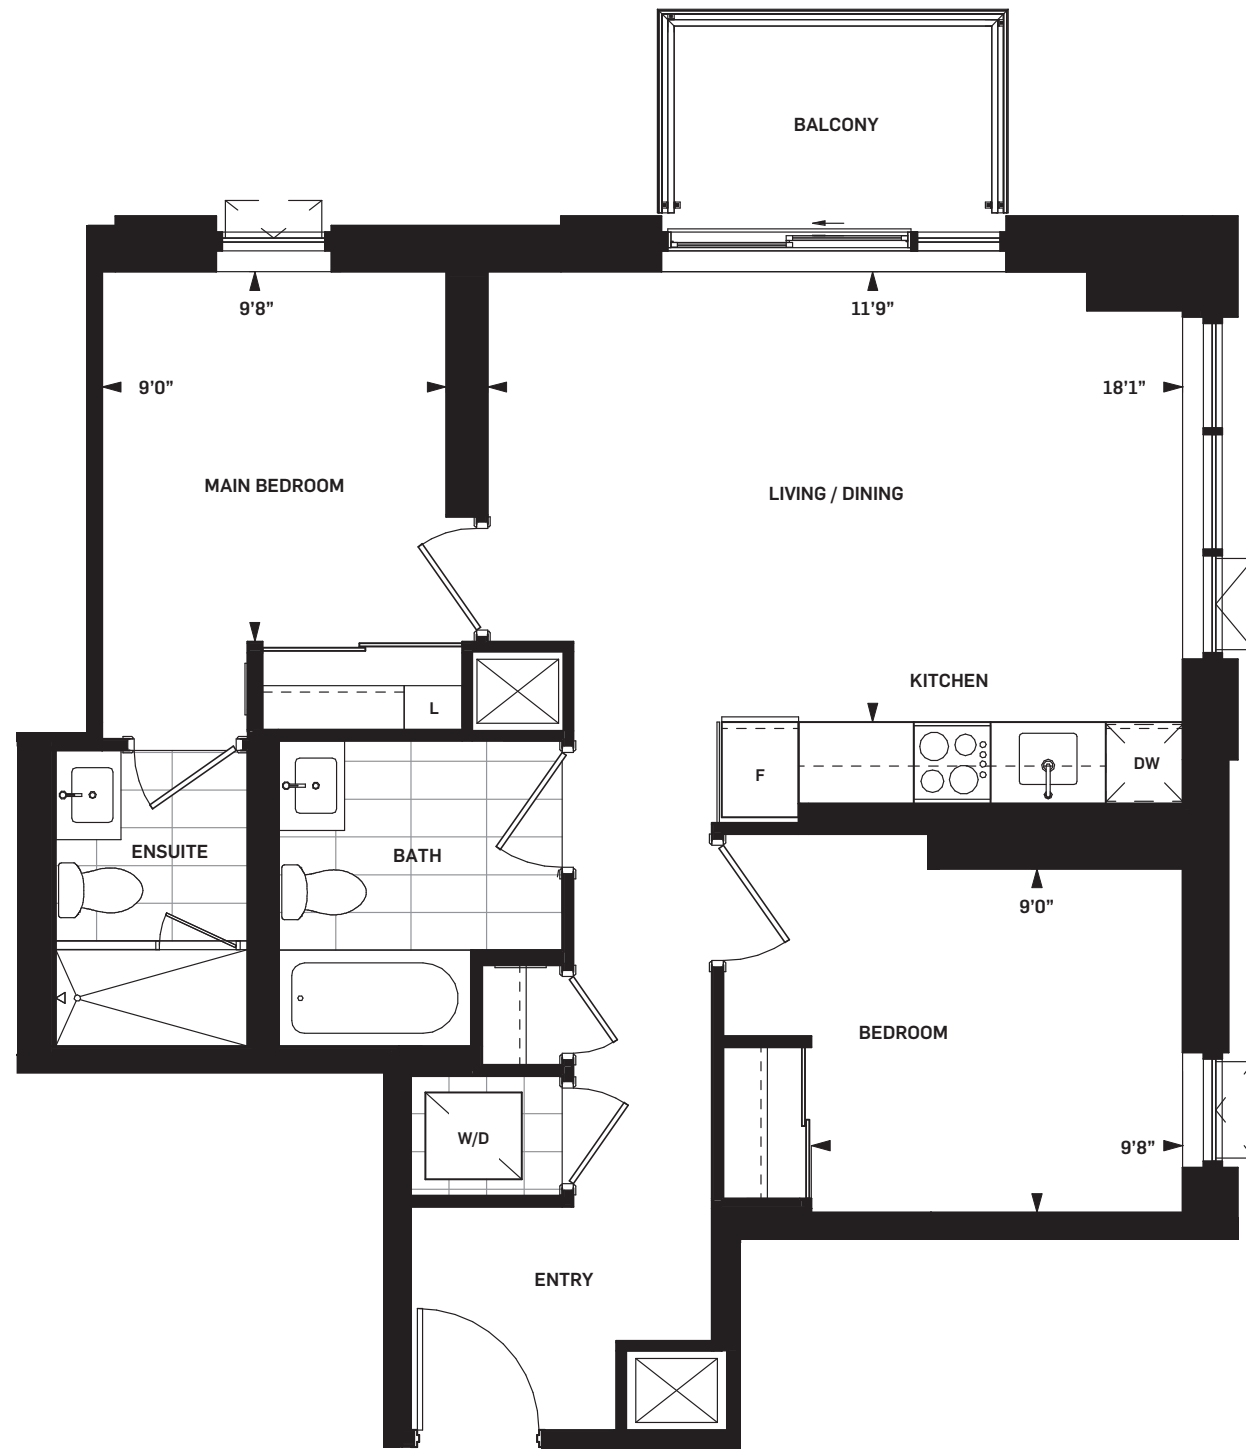

Level 08

Level 07

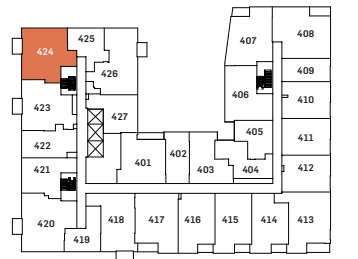

Level 04



Drawings are not to scale. All areas and stated room dimensions are approximate. Note: Actual usable floor space may vary from the stated floor area. Floor area is measured in accordance with the HCRA directive on floor area calculations. Size and location of windows may vary. The purchaser acknowledges that the actual unit purchased may be a reversed mirror layout of the plan shown. Outdoor area will vary depending on unit location within the building. Illustration is artist's concept. E. & O. E. Please speak with a Sales Representative for details.



DANIELS ON PARLIAMENT

SOUTH TOWER

CARLAW

2B-NN | 2 BEDROOM




SUITE AREA 839 sq.ft.
OUTDOOR AREA 63 sq.ft.
TOTAL AREA 902 sq.ft.

**WHOLE LIFE
CARBON IMPACT**


93

tonnes CO₂

Daniels
love where you live™

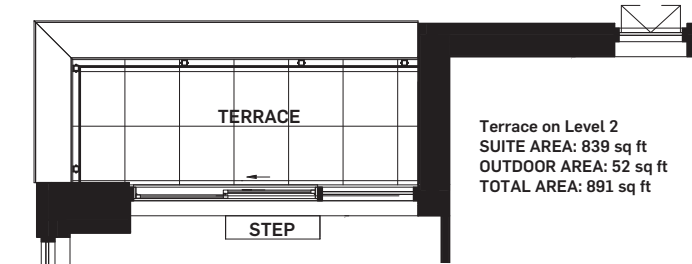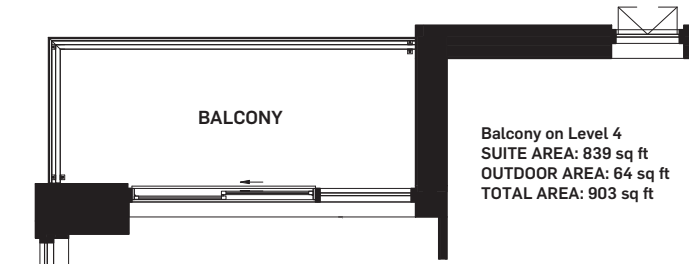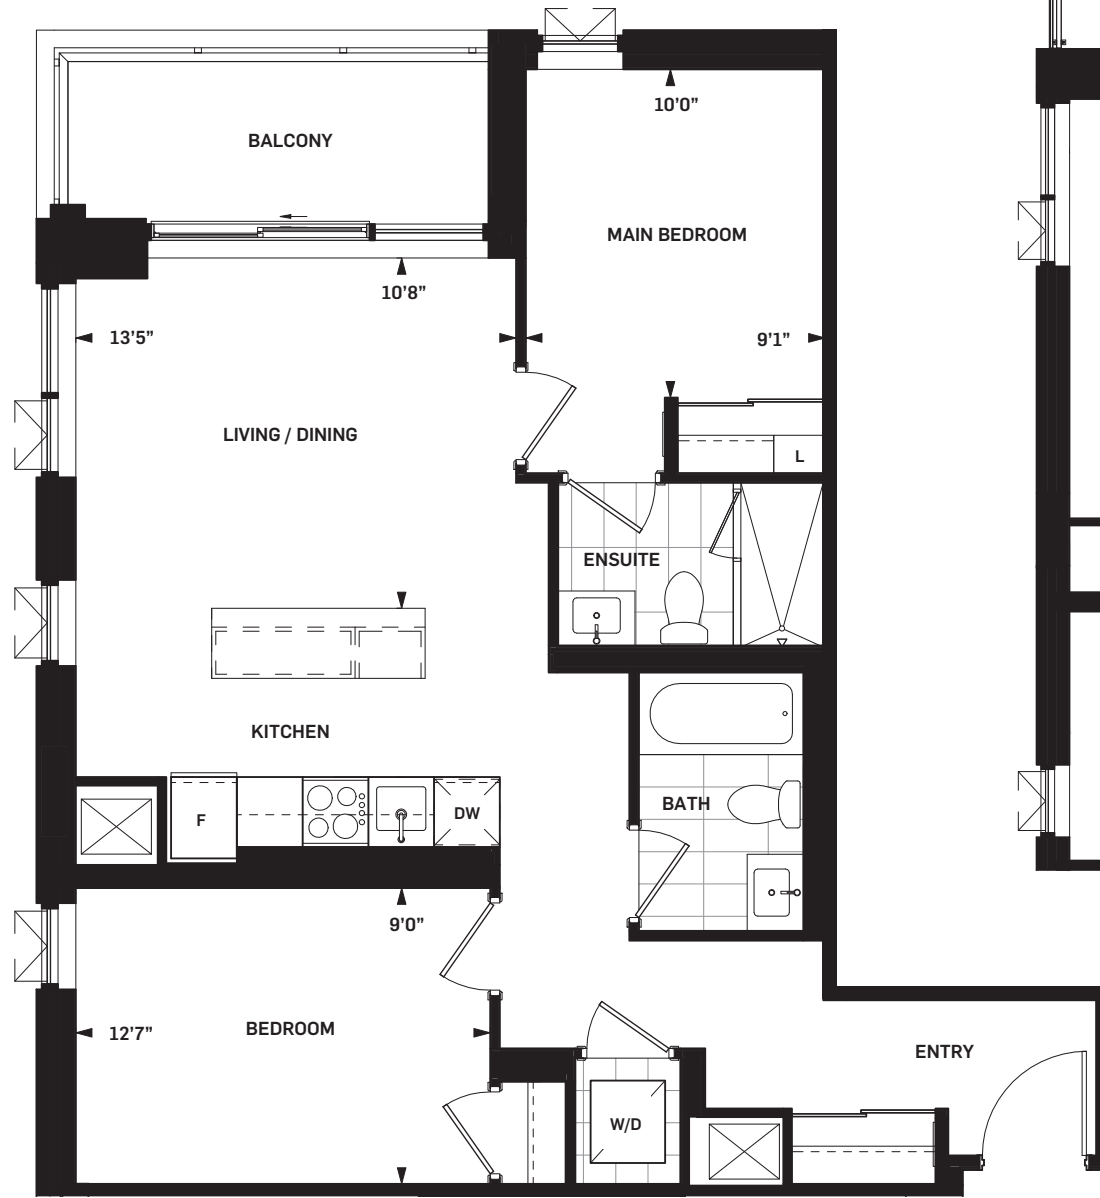


Level 05

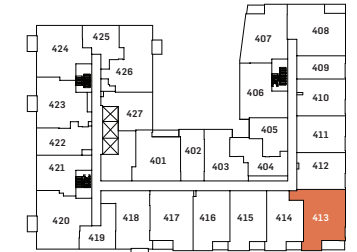

Level 04



Level 03

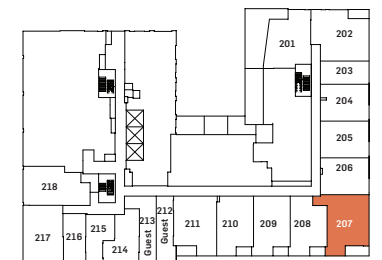

Level 02



Drawings are not to scale. All areas and stated room dimensions are approximate. Note: Actual usable floor space may vary from the stated floor area. Floor area is measured in accordance with the HCRA directive on floor area calculations. Size and location of windows may vary. The purchaser acknowledges that the actual unit purchased may be a reversed mirror layout of the plan shown. Outdoor area will vary depending on unit location within the building. Illustration is artist's concept. E. & O. E. Please speak with a Sales Representative for details.



DANIELS ON
PARLIAMENT
SOUTH TOWER

NATALIE



2B-QQ (BF) | 2 BEDROOM

SUITE AREA 881 sq.ft.
OUTDOOR AREA 51 sq.ft.
TOTAL AREA 932 sq.ft.

**WHOLE LIFE
CARBON IMPACT**

98
tonnes CO₂

Daniels
love where you live™

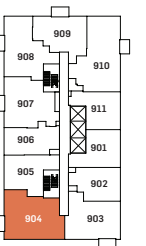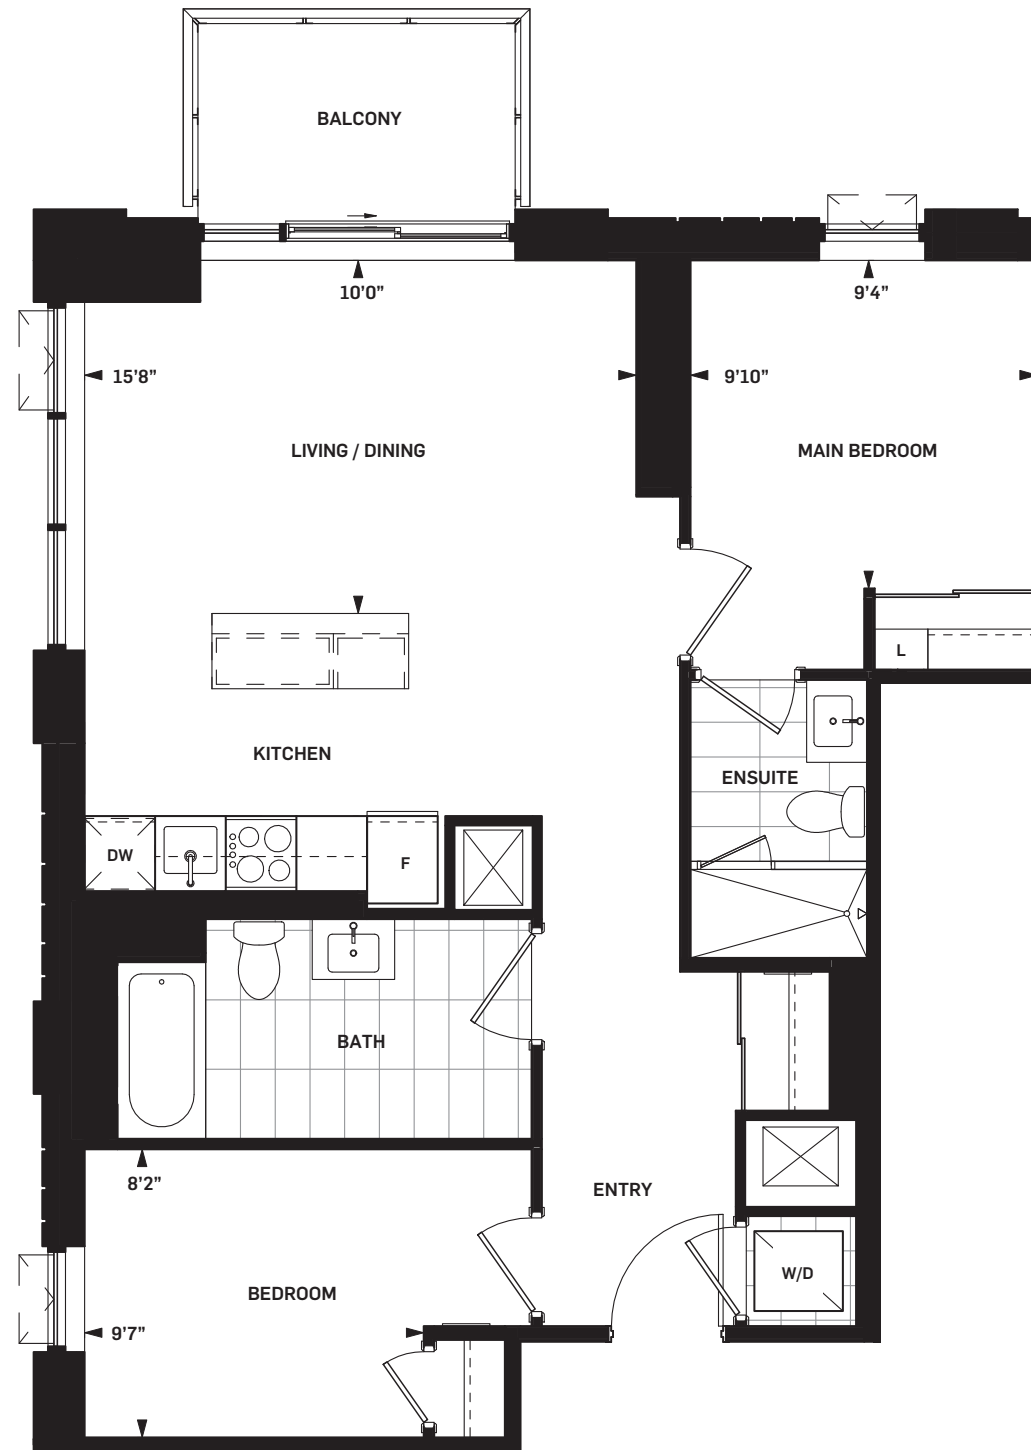

Level 09-11,
13-15, 17-24



Drawings are not to scale. All areas and stated room dimensions are approximate. Note: Actual usable floor space may vary from the stated floor area. Floor area is measured in accordance with the HCRA directive on floor area calculations. Size and location of windows may vary. The purchaser acknowledges that the actual unit purchased may be a reversed mirror layout of the plan shown. Outdoor area will vary depending on unit location within the building. Illustration is artist's concept. E. & O. E. Please speak with a Sales Representative for details.



DANIELS ON
PARLIAMENT
SOUTH TOWER

DICKENS

2B-SS (BF) | 2 BEDROOM

SUITE AREA 914 sq.ft.
OUTDOOR AREA 44 sq.ft.
TOTAL AREA 958 sq.ft.

**WHOLE LIFE
CARBON IMPACT**

101
tonnes CO₂

Daniels
love where you live™



Level 05



Drawings are not to scale. All areas and stated room dimensions are approximate. Note: Actual usable floor space may vary from the stated floor area. Floor area is measured in accordance with the HCRA directive on floor area calculations. Size and location of windows may vary. The purchaser acknowledges that the actual unit purchased may be a reversed mirror layout of the plan shown. Outdoor area will vary depending on unit location within the building. Illustration is artist's concept. E. & O. E. Please speak with a Sales Representative for details.



DANIELS ON PARLIAMENT

SOUTH TOWER

FENWICK

2B-TT (BF) | 2 BEDROOM

SUITE AREA 923 sq.ft.

OUTDOOR AREA 44 sq.ft.

TOTAL AREA 967 sq.ft.

WHOLE LIFE
CARBON IMPACT

102

tonnes CO₂

Daniels
love where you live™



Level 04



Drawings are not to scale. All areas and stated room dimensions are approximate. Note: Actual usable floor space may vary from the stated floor area. Floor area is measured in accordance with the HCRA directive on floor area calculations. Size and location of windows may vary. The purchaser acknowledges that the actual unit purchased may be a reversed mirror layout of the plan shown. Outdoor area will vary depending on unit location within the building. Illustration is artist's concept. E. & O. E. Please speak with a Sales Representative for details.



DANIELS ON
PARLIAMENT
SOUTH TOWER

HOWARD

2BD-A | 2 BEDROOM + DEN

SUITE AREA 870 sq.ft.

OUTDOOR AREA 36 sq.ft.


TOTAL AREA 906 sq.ft.

WHOLE LIFE
CARBON IMPACT


97

tonnes CO₂

Daniels
love where you live™

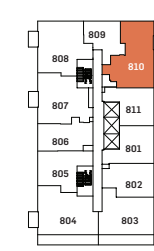


Level 08

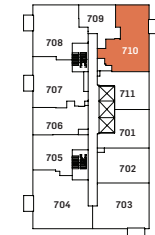

Level 07



Level 05

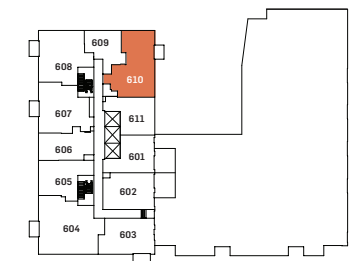

Level 06



Level 04



Level 03



Drawings are not to scale. All areas and stated room dimensions are approximate. Note: Actual usable floor space may vary from the stated floor area. Floor area is measured in accordance with the HCRA directive on floor area calculations. Size and location of windows may vary. The purchaser acknowledges that the actual unit purchased may be a reversed mirror layout of the plan shown. Outdoor area will vary depending on unit location within the building. Illustration is artist's concept. E. & O. E. Please speak with a Sales Representative for details.



DANIELS ON
PARLIAMENT
SOUTH TOWER

ROSE

3B-A | 3 BEDROOM

SUITE AREA 893 sq.ft.
OUTDOOR AREA 48 sq.ft.
TOTAL AREA 941 sq.ft.

WHOLE LIFE
CARBON IMPACT

99
tonnes CO₂

Daniels
love where you live™




Level 05



Level 04



Level 03

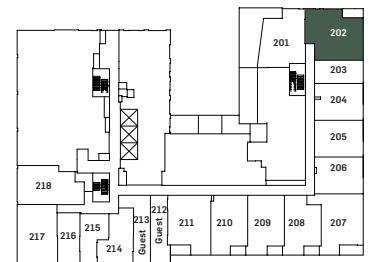

Level 02



Drawings are not to scale. All areas and stated room dimensions are approximate. Note: Actual usable floor space may vary from the stated floor area. Floor area is measured in accordance with the HCRA directive on floor area calculations. Size and location of windows may vary. The purchaser acknowledges that the actual unit purchased may be a reversed mirror layout of the plan shown. Outdoor area will vary depending on unit location within the building. Illustration is artist's concept. E. & O. E. Please speak with a Sales Representative for details.