



DANIELS ON PARLIAMENT

SOUTH TOWER

PARK

TH-F | 2-STOREY WALKOUT

SUITE AREA 1310 sq.ft.

OUTDOOR AREA 141 sq.ft.




TOTAL AREA 1451 sq.ft.

WHOLE LIFE
CARBON IMPACT


145

tonnes CO₂

Daniels
love where you live™

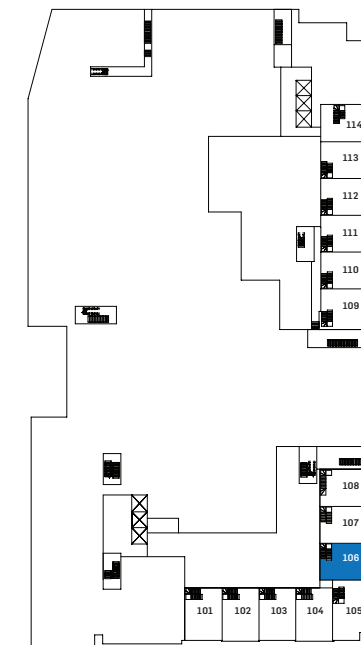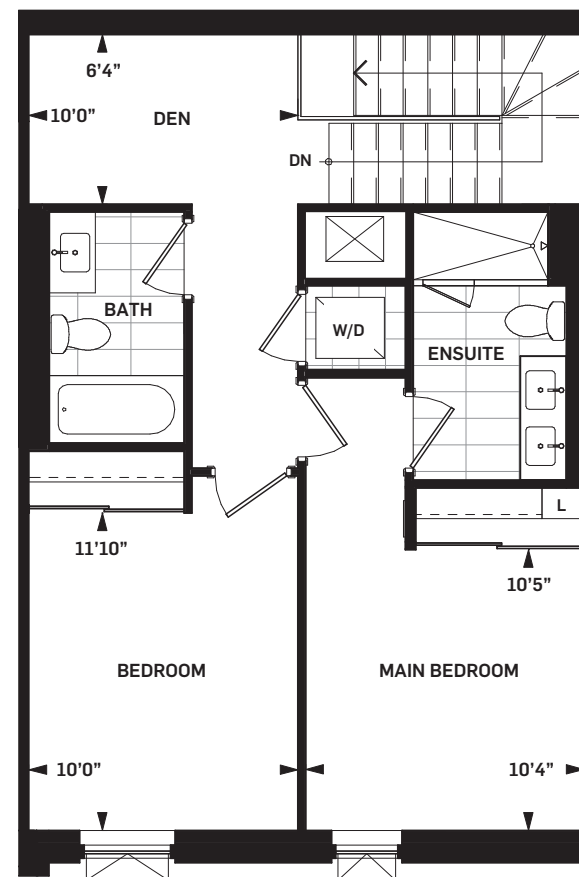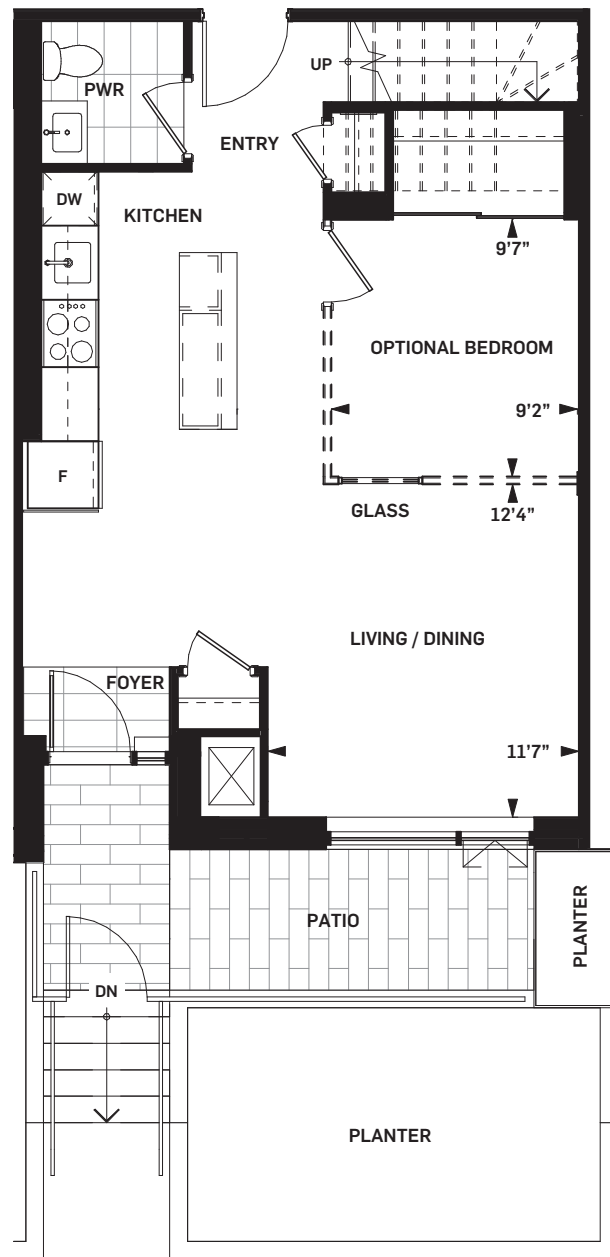

Level Mezzanine

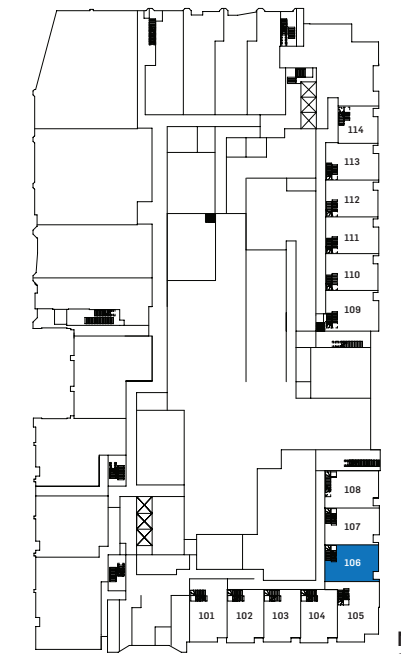

Level 01

Drawings are not to scale. All areas and stated room dimensions are approximate. Note: Actual usable floor space may vary from the stated floor area. Floor area is measured in accordance with the HCRA directive on floor area calculations. Size and location of windows may vary. The purchaser acknowledges that the actual unit purchased may be a reversed mirror layout of the plan shown. Outdoor area will vary depending on unit location within the building. Illustration is artist's concept. E. & O. E. Please speak with a Sales Representative for details.



DANIELS ON
PARLIAMENT
SOUTH TOWER

CHARLES

TH-E | 2-STORY WALKOUT

SUITE AREA 1310 sq.ft.

OUTDOOR AREA 232 sq.ft.




TOTAL AREA 1542 sq.ft.

WHOLE LIFE
CARBON IMPACT


145

tonnes CO₂

Daniels
love where you live™

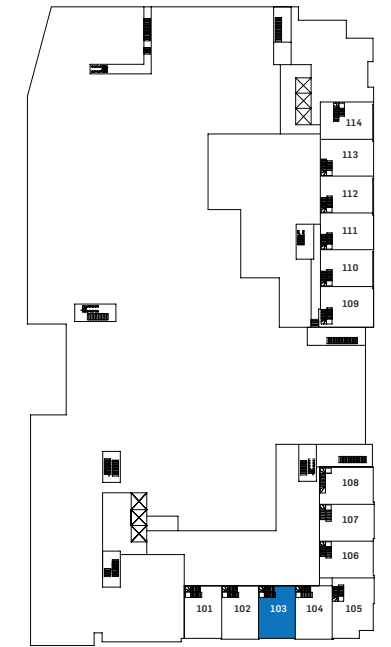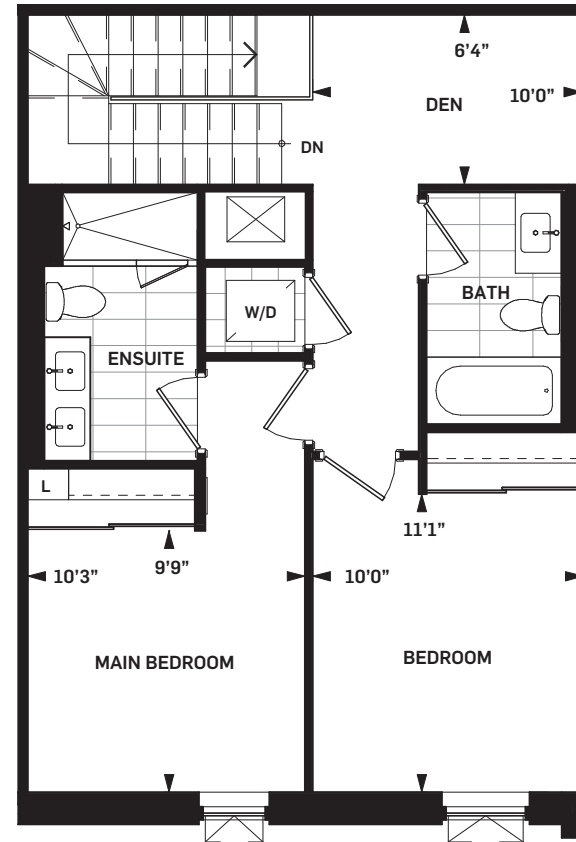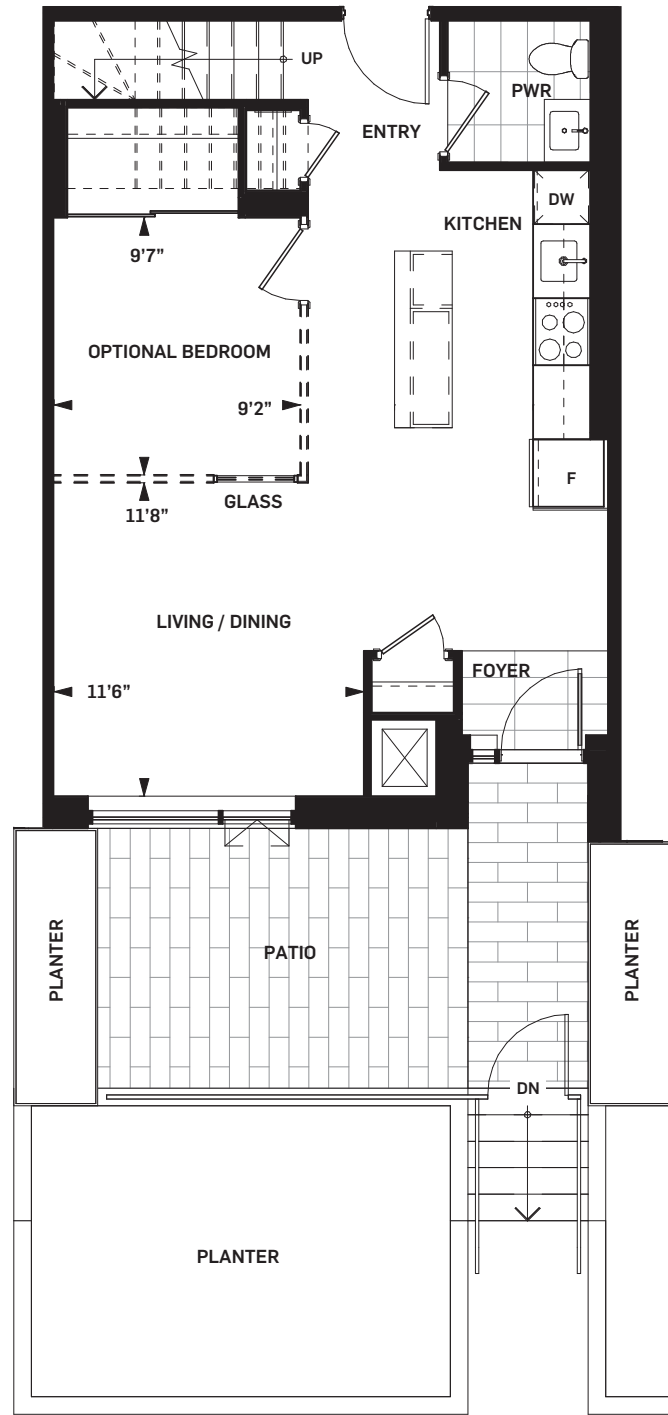

Level Mezzanine

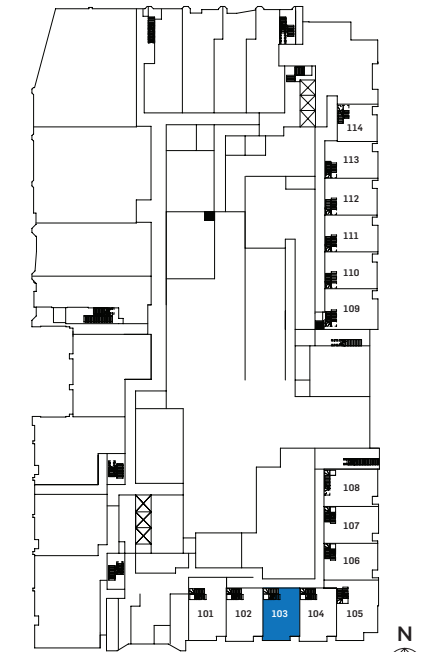

Level 01

Drawings are not to scale. All areas and stated room dimensions are approximate. Note: Actual usable floor space may vary from the stated floor area. Floor area is measured in accordance with the HCRA directive on floor area calculations. Size and location of windows may vary. The purchaser acknowledges that the actual unit purchased may be a reversed mirror layout of the plan shown. Outdoor area will vary depending on unit location within the building. Illustration is artist's concept. E. & O. E. Please speak with a Sales Representative for details.



DANIELS ON
PARLIAMENT
SOUTH TOWER

COLLIER

TH-G | 2-STOREY WALKOUT

SUITE AREA 1331 sq.ft.

OUTDOOR AREA 138 sq.ft.




TOTAL AREA 1469 sq.ft.

WHOLE LIFE
CARBON IMPACT


148

tonnes CO₂

Daniels
love where you live™

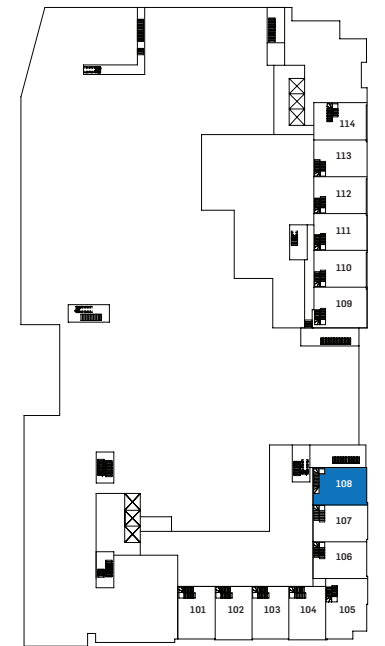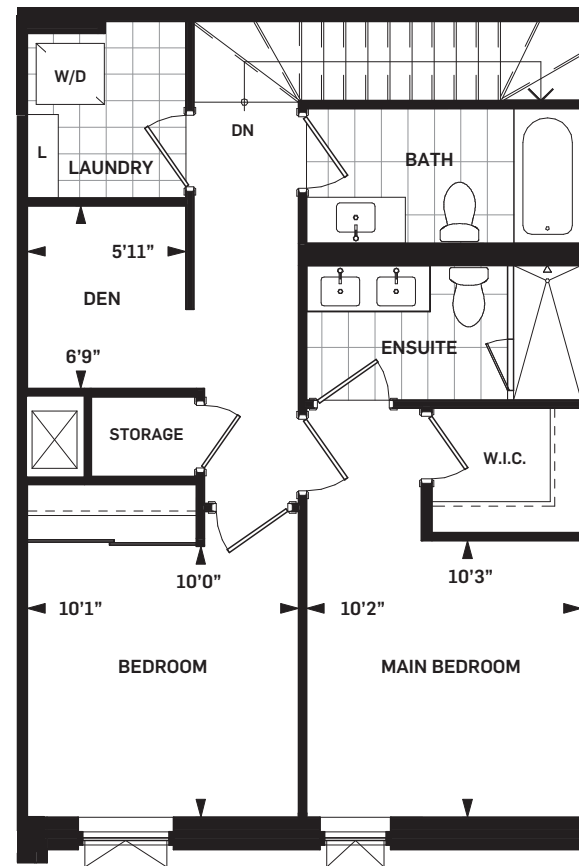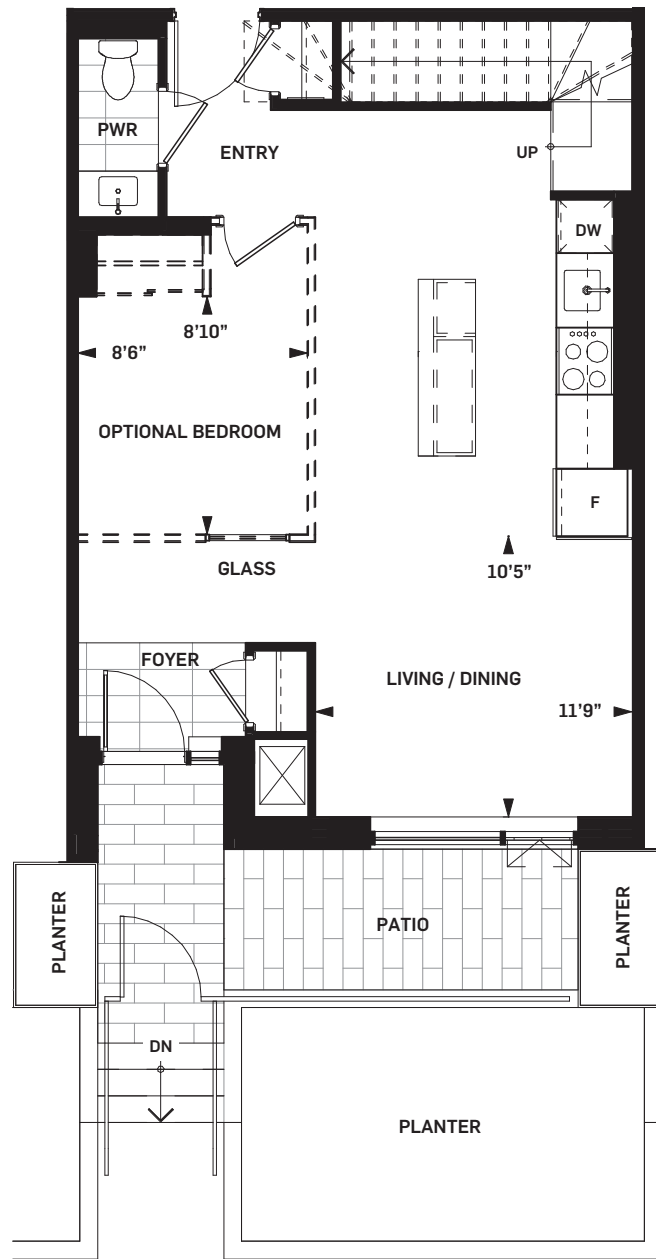

Level Mezzanine

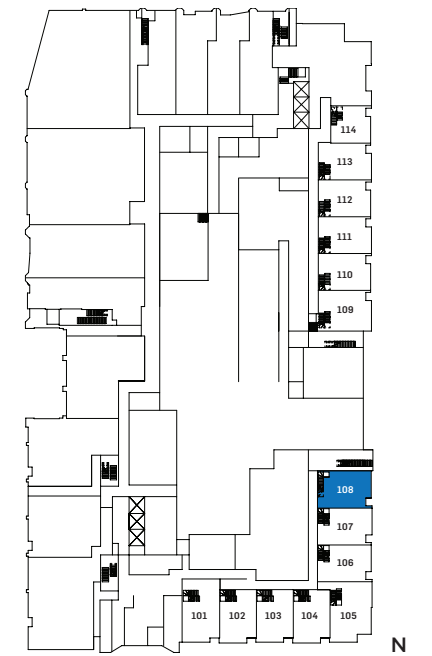

Level 01

Drawings are not to scale. All areas and stated room dimensions are approximate. Note: Actual usable floor space may vary from the stated floor area. Floor area is measured in accordance with the HCRA directive on floor area calculations. Size and location of windows may vary. The purchaser acknowledges that the actual unit purchased may be a reversed mirror layout of the plan shown. Outdoor area will vary depending on unit location within the building. Illustration is artist's concept. E. & O. E. Please speak with a Sales Representative for details.



DANIELS ON
PARLIAMENT
SOUTH TOWER

AYLMER

TH-J | 2-STOREY WALKOUT

SUITE AREA 1332 sq.ft.

OUTDOOR AREA 132 sq.ft.




TOTAL AREA 1464 sq.ft.

WHOLE LIFE
CARBON IMPACT


148

tonnes CO₂

Daniels
love where you live™

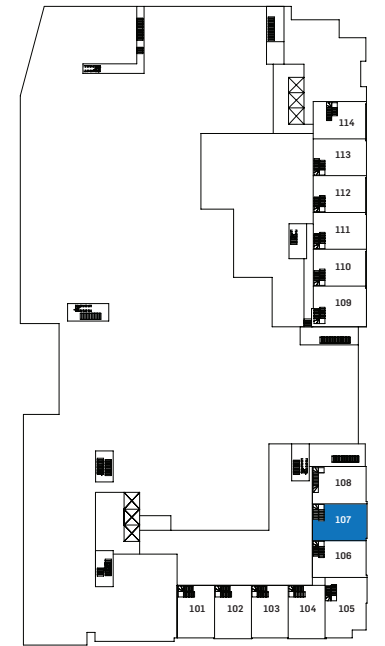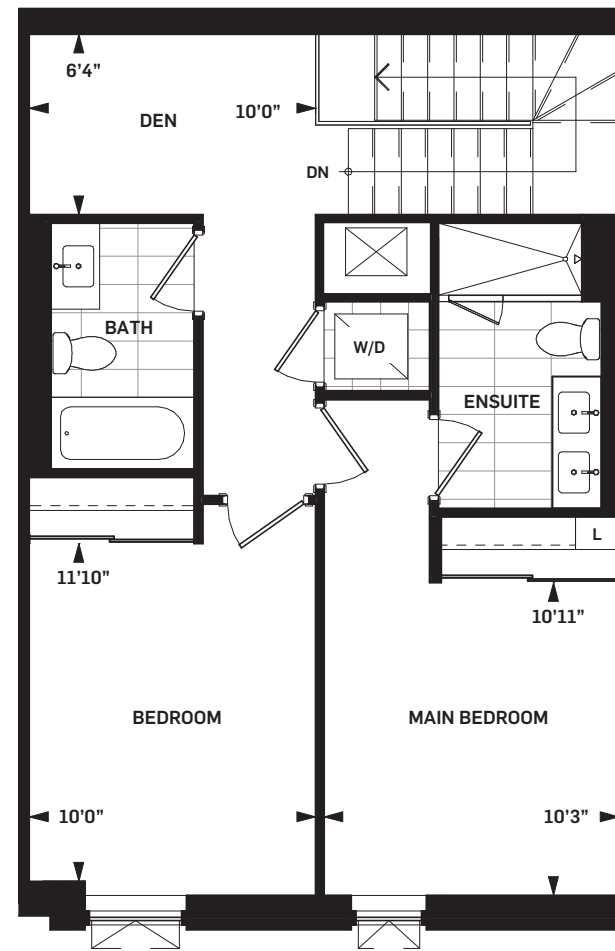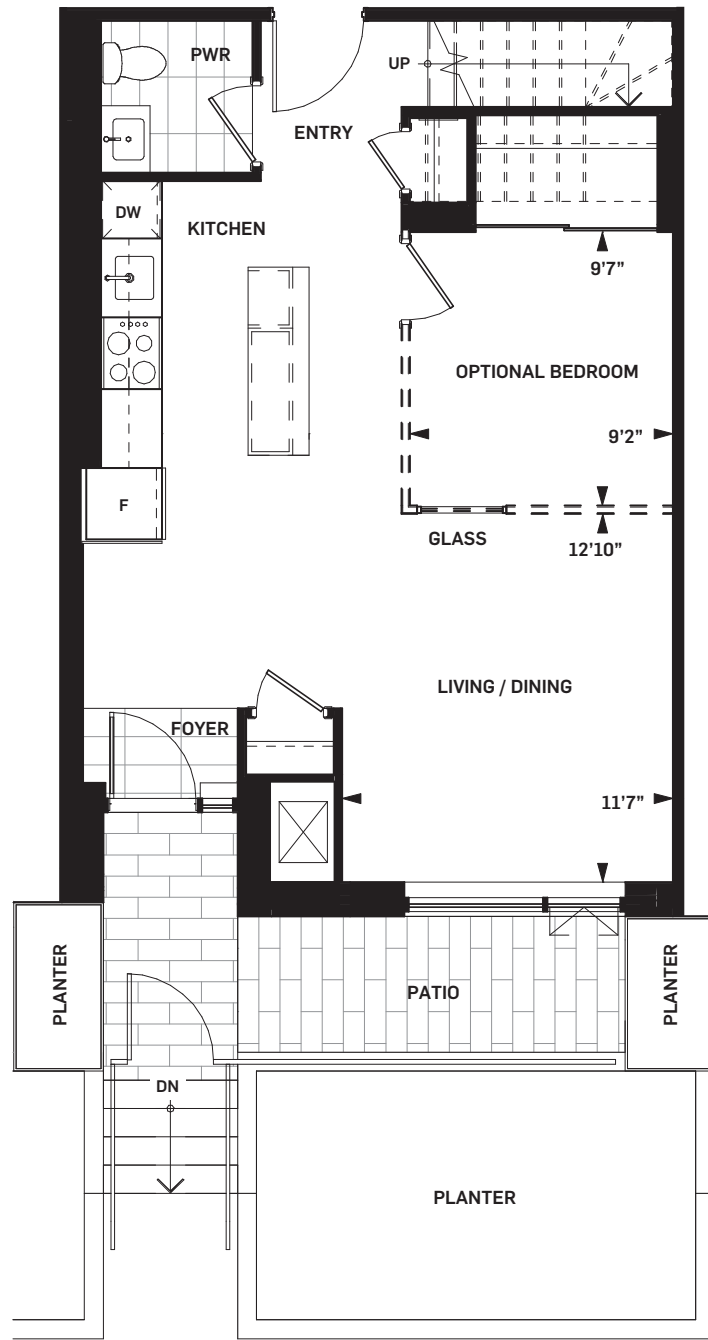

Level Mezzanine

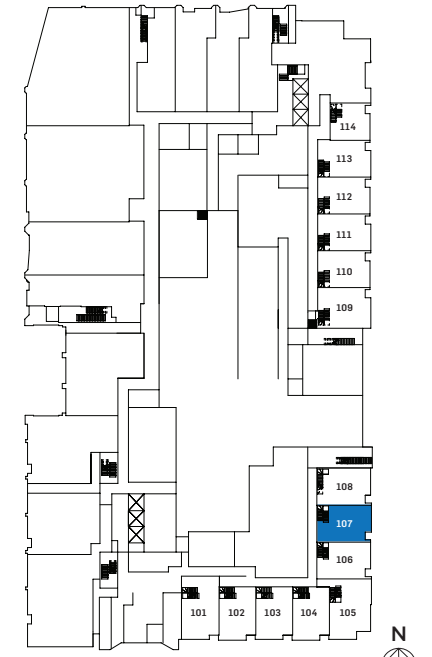

Level 01

Drawings are not to scale. All areas and stated room dimensions are approximate. Note: Actual usable floor space may vary from the stated floor area. Floor area is measured in accordance with the HCRA directive on floor area calculations. Size and location of windows may vary. The purchaser acknowledges that the actual unit purchased may be a reversed mirror layout of the plan shown. Outdoor area will vary depending on unit location within the building. Illustration is artist's concept. E. & O. E. Please speak with a Sales Representative for details.



DANIELS ON
PARLIAMENT
SOUTH TOWER

ROSEDALE

TH-H | 2-STOREY WALKOUT




SUITE AREA 1332 sq.ft.
OUTDOOR AREA 216 sq.ft.
TOTAL AREA 1548 sq.ft.

WHOLE LIFE
CARBON IMPACT


148

tonnes CO₂

Daniels
love where you live™

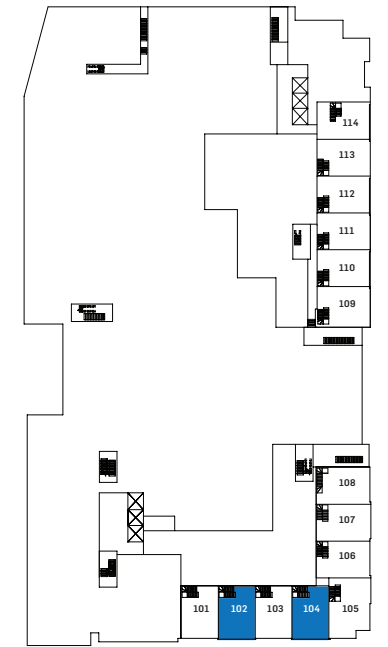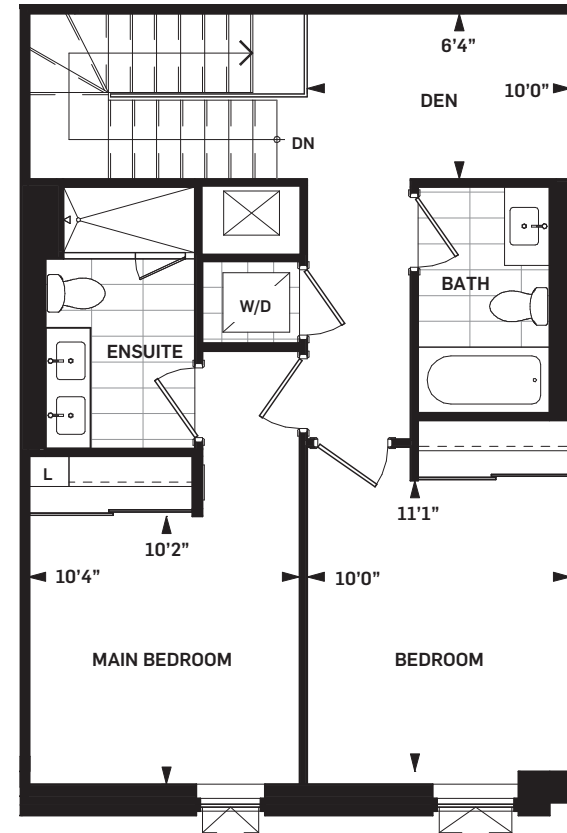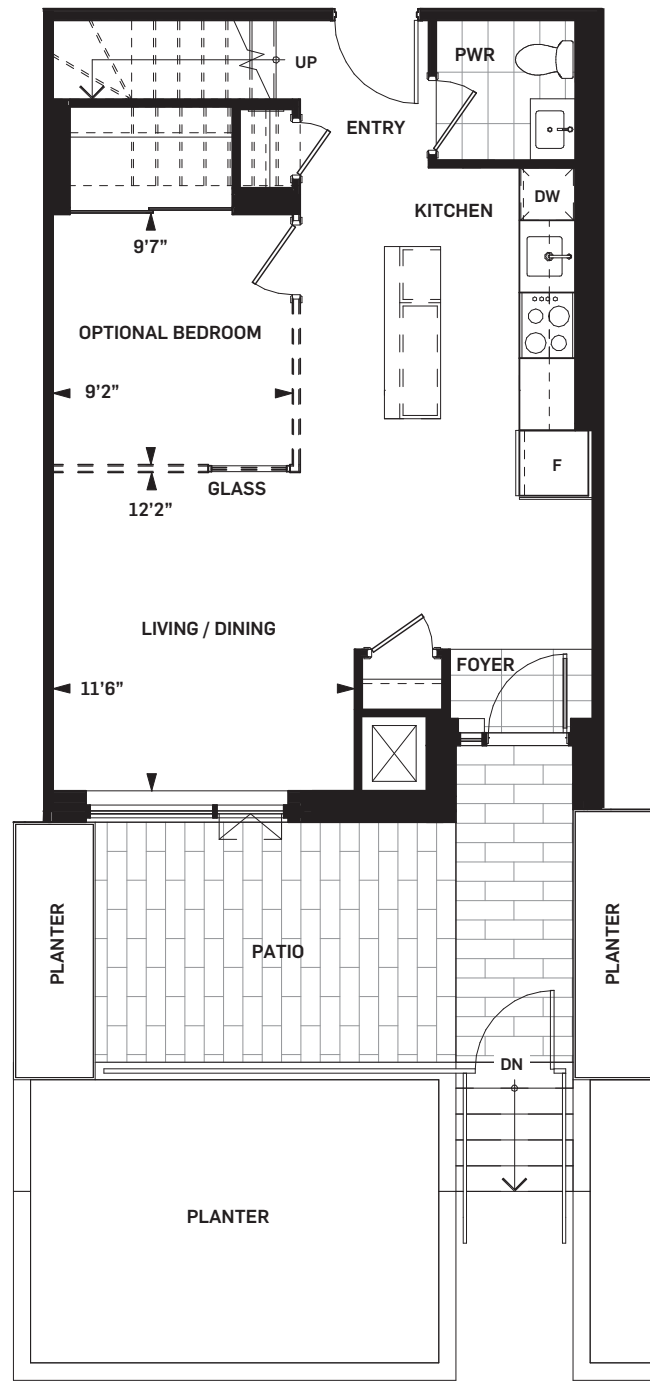

Level Mezzanine

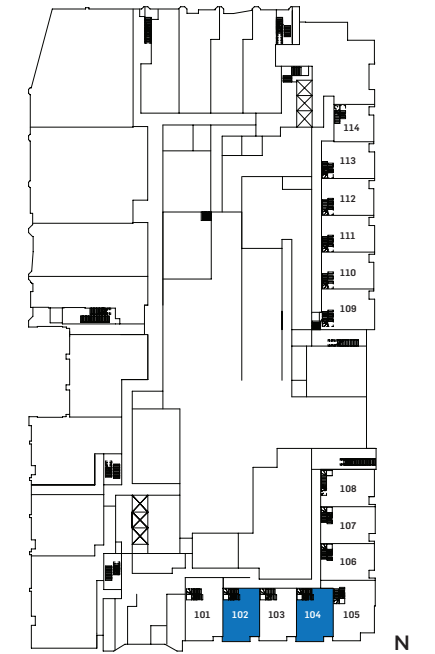

Level 01

Drawings are not to scale. All areas and stated room dimensions are approximate. Note: Actual usable floor space may vary from the stated floor area. Floor area is measured in accordance with the HCRA directive on floor area calculations. Size and location of windows may vary. The purchaser acknowledges that the actual unit purchased may be a reversed mirror layout of the plan shown. Outdoor area will vary depending on unit location within the building. Illustration is artist's concept. E. & O. E. Please speak with a Sales Representative for details.



DANIELS ON
PARLIAMENT
SOUTH TOWER

SEVERN

TH-K | 2-STOREY WALKOUT




SUITE AREA	1442 sq.ft.
OUTDOOR AREA	250 sq.ft.
TOTAL AREA	1692 sq.ft.

WHOLE LIFE
CARBON IMPACT


160

tonnes CO₂

Daniels
love where you live™

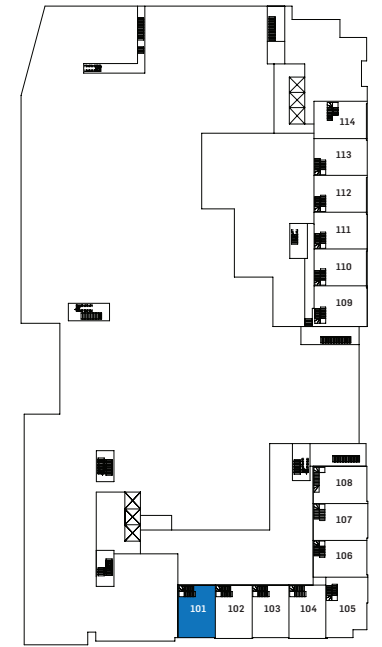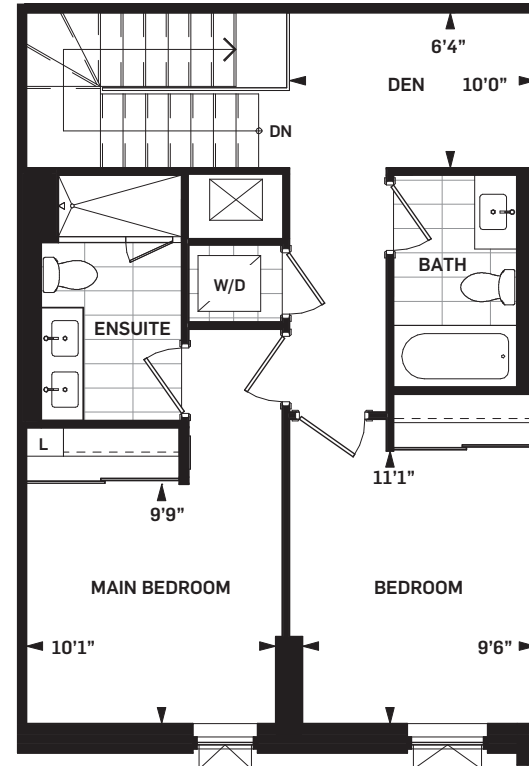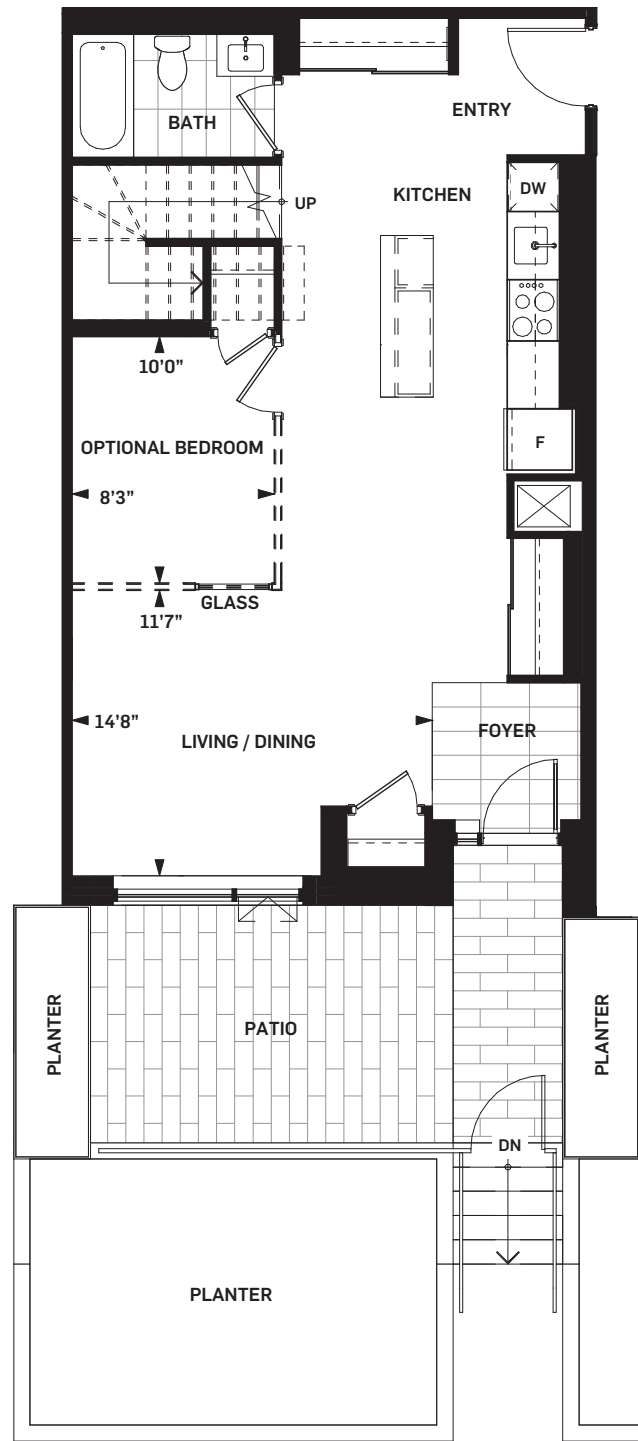

Level Mezzanine

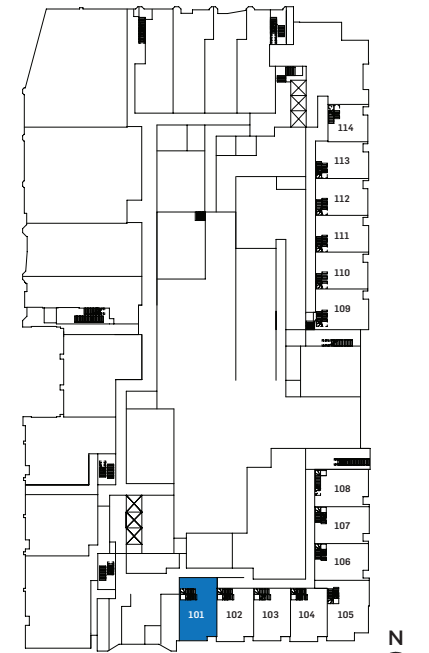

Level 01

Drawings are not to scale. All areas and stated room dimensions are approximate. Note: Actual usable floor space may vary from the stated floor area. Floor area is measured in accordance with the HCRA directive on floor area calculations. Size and location of windows may vary. The purchaser acknowledges that the actual unit purchased may be a reversed mirror layout of the plan shown. Outdoor area will vary depending on unit location within the building. Illustration is artist's concept. E. & O. E. Please speak with a Sales Representative for details.



DANIELS ON
PARLIAMENT
SOUTH TOWER

ANCROFT

TH-M | 2-STOREY WALKOUT

SUITE AREA 1640 sq.ft.

OUTDOOR AREA 309 sq.ft.




TOTAL AREA 1949 sq.ft.

WHOLE LIFE
CARBON IMPACT


182

tonnes CO₂

Daniels
love where you live™

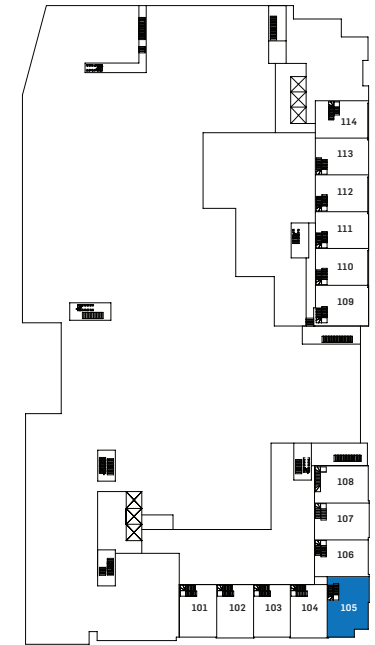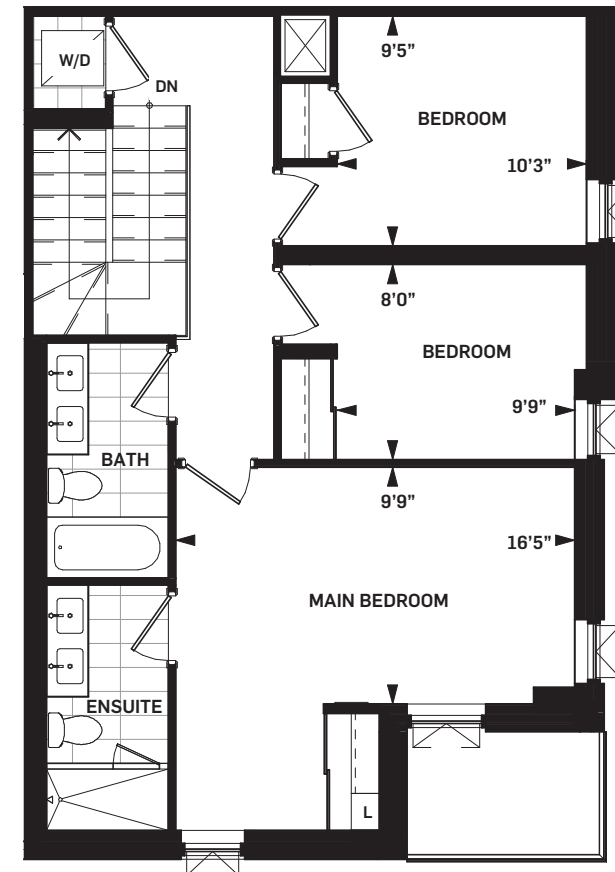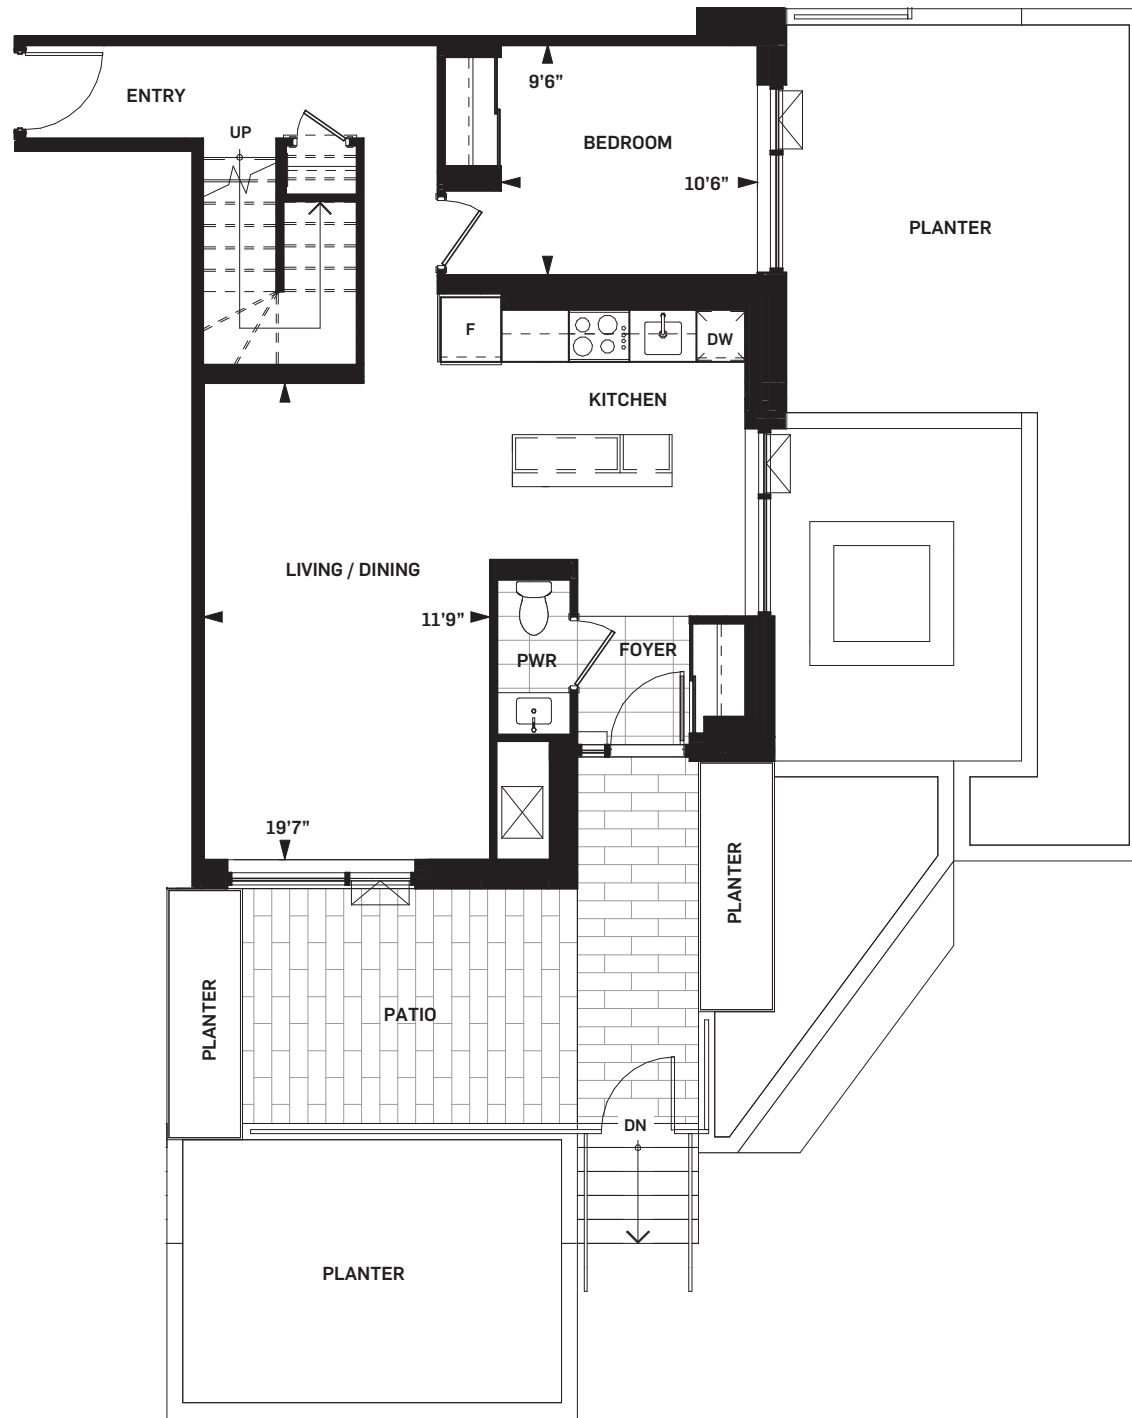

Level Mezzanine

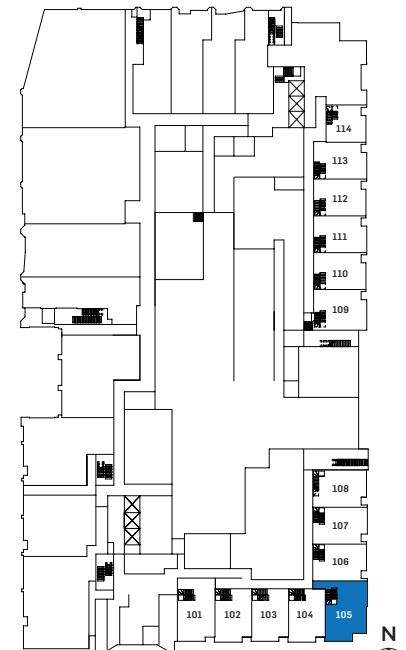

Level 01

Drawings are not to scale. All areas and stated room dimensions are approximate. Note: Actual usable floor space may vary from the stated floor area. Floor area is measured in accordance with the HCRA directive on floor area calculations. Size and location of windows may vary. The purchaser acknowledges that the actual unit purchased may be a reversed mirror layout of the plan shown. Outdoor area will vary depending on unit location within the building. Illustration is artist's concept. E. & O. E. Please speak with a Sales Representative for details.